

**SITE PLAN**  
1 : 345



OWNER  
PT STARS INTERNATIONAL  
INDONESIA

LOCATION  
Jl. Raya Puputan No. 170  
Renon Denpasar Selatan,  
Bali 80239

PROJECT NAME  
J-PROJECT OFFICE

AREA NAME



DRAWING DATE		DRAWING DATE	
REV. 3	27 JULY 2018	REV. 0	29 MARCH 2018
REV. 4	10 SEPTEMBER 2018	REV. 1	4 APRIL 2018
REV. 5	6 OCTOBER 2018	REV. 2	20 APRIL 2018

DRAWING DATE		DRAWING DATE	
REV. 0	29 MARCH 2018	REV. 1	4 APRIL 2018
REV. 1	4 APRIL 2018	REV. 2	20 APRIL 2018
REV. 2	20 APRIL 2018		





DRAWING TITLE  
SITE PLAN

SCALE  
1:340

DRAWING CODE  
JOD-2  
DRAWING NO.  
A03

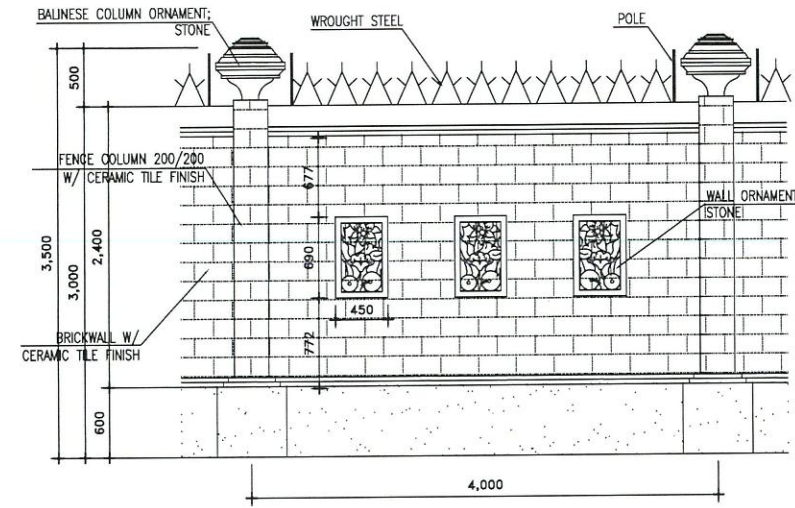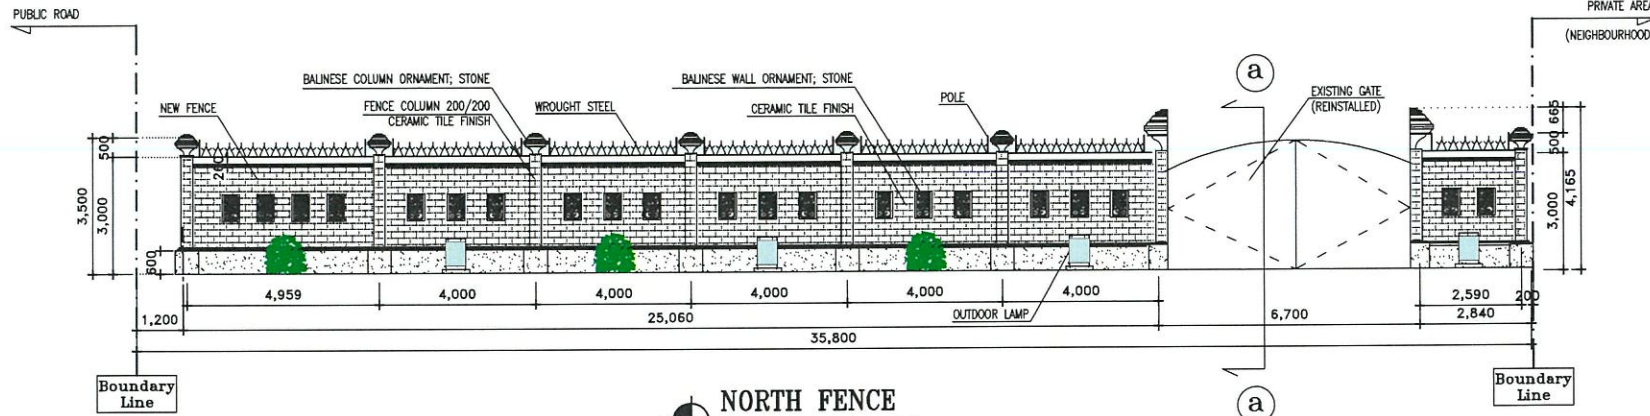

REFERENCE ONLY

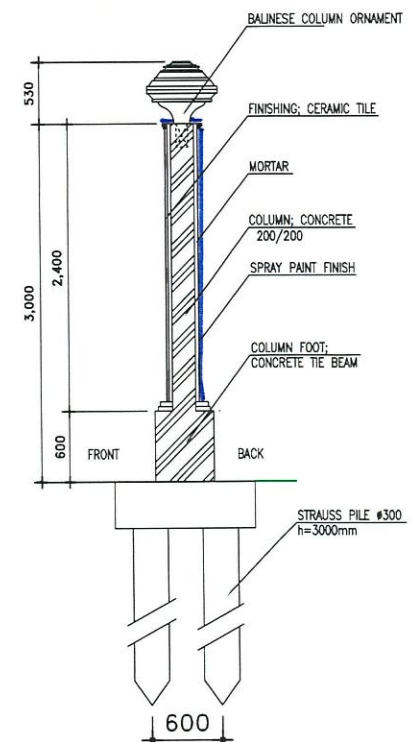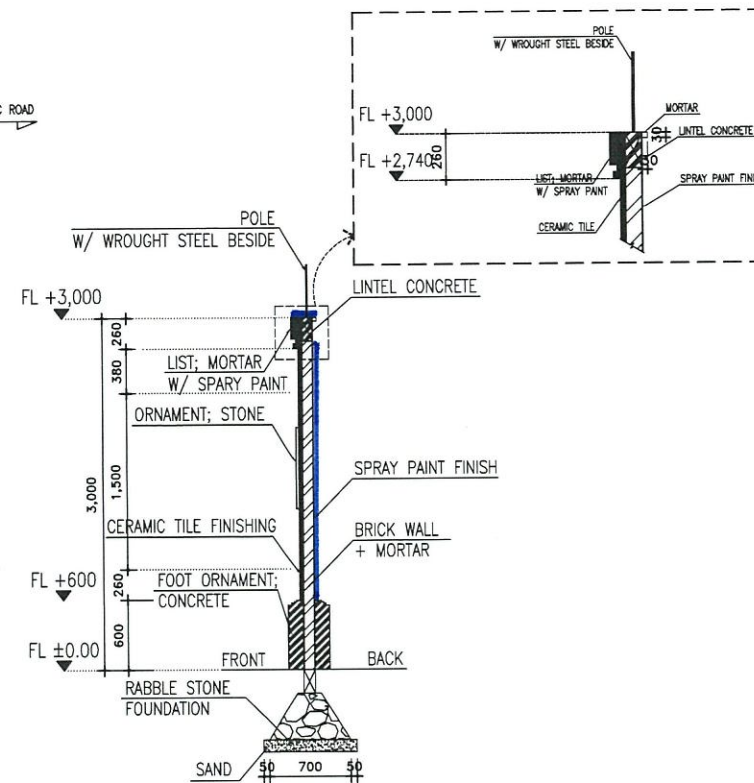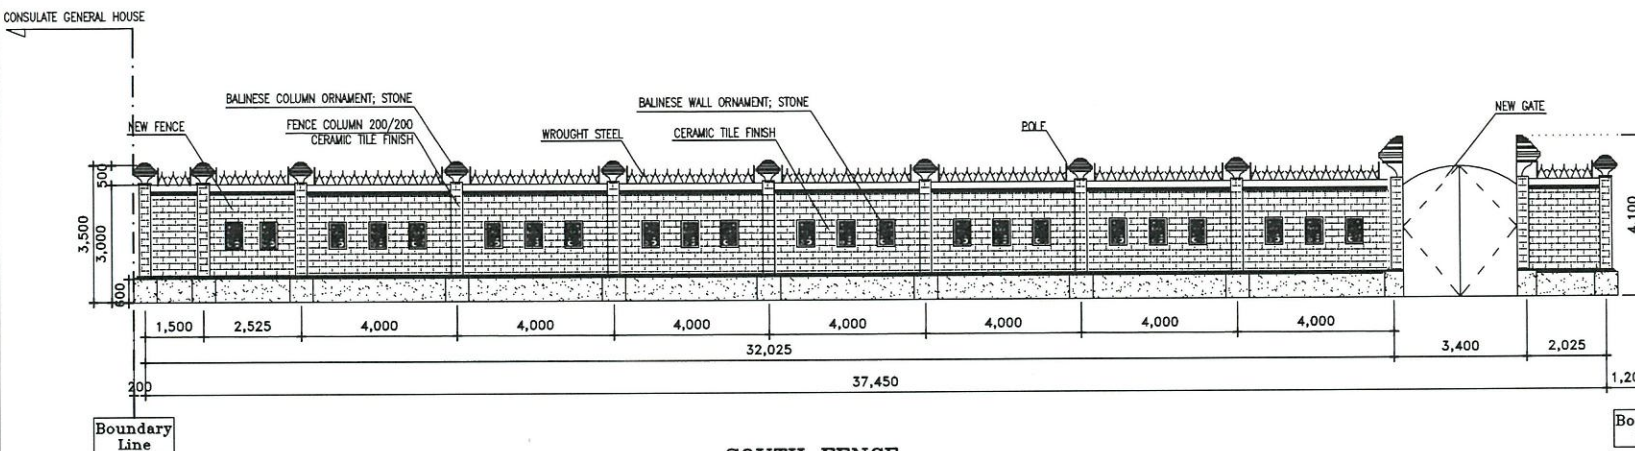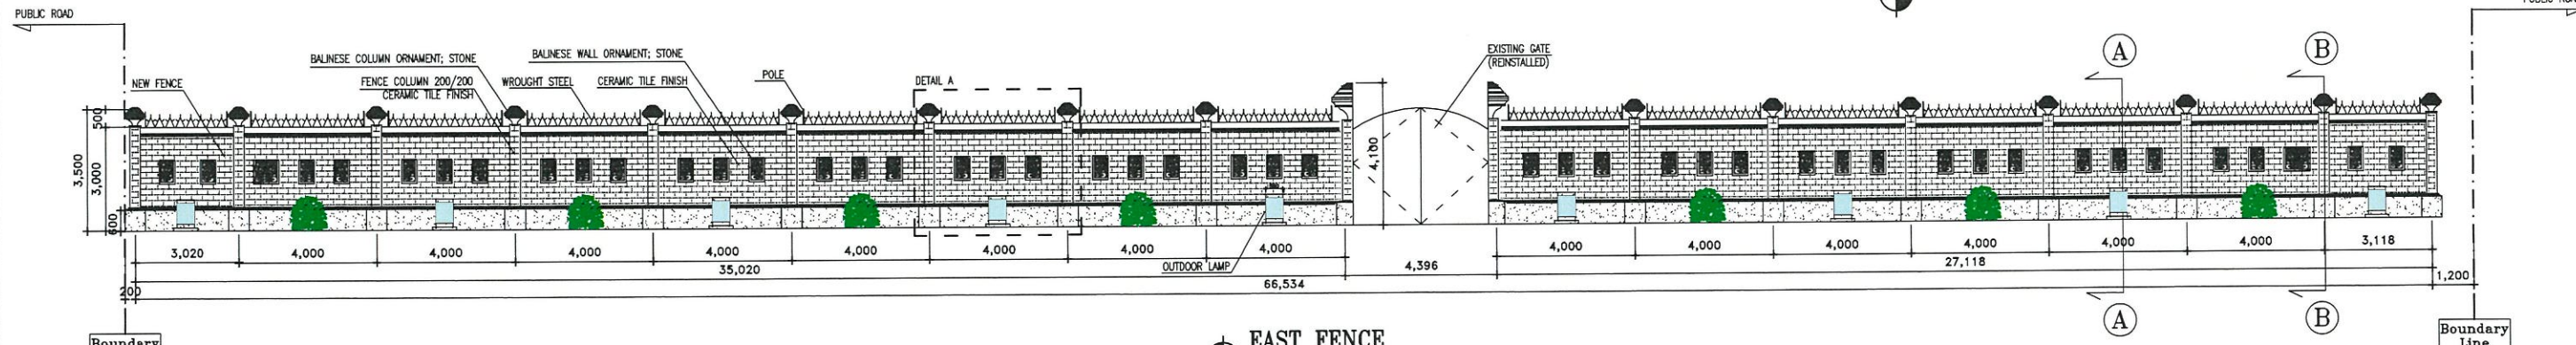

	OWNER	LOCATION	PROJECT NAME	AREA NAME	DRAWING DATE		DRAWING DATE		DRAWING TITLE	SCALE	DRAWING BY	DRAWING CODE
	PT STARTS INTERNATIONAL INDONESIA	Jl. Raya Puputan No. 170 Renon Denpasar Selatan, Bali 80239	J-PROJECT OFFICE		REV. 3	27 JULY 2018	YP	REV. 0	29 MARCH 2018	YP	NNT	JOD-2
					REV. 4	10 SEPTEMBER 2018	YP	REV. 1	4 APRIL 2018	YP	APPROVED BY OWNER	DRAWING NO.
								REV. 2	20 APRIL 2018	YP		A10