




IRIJ JAKARTA

May, 13th 2026
SOU Depok Renovation

EXISTING FLOOR PLAN

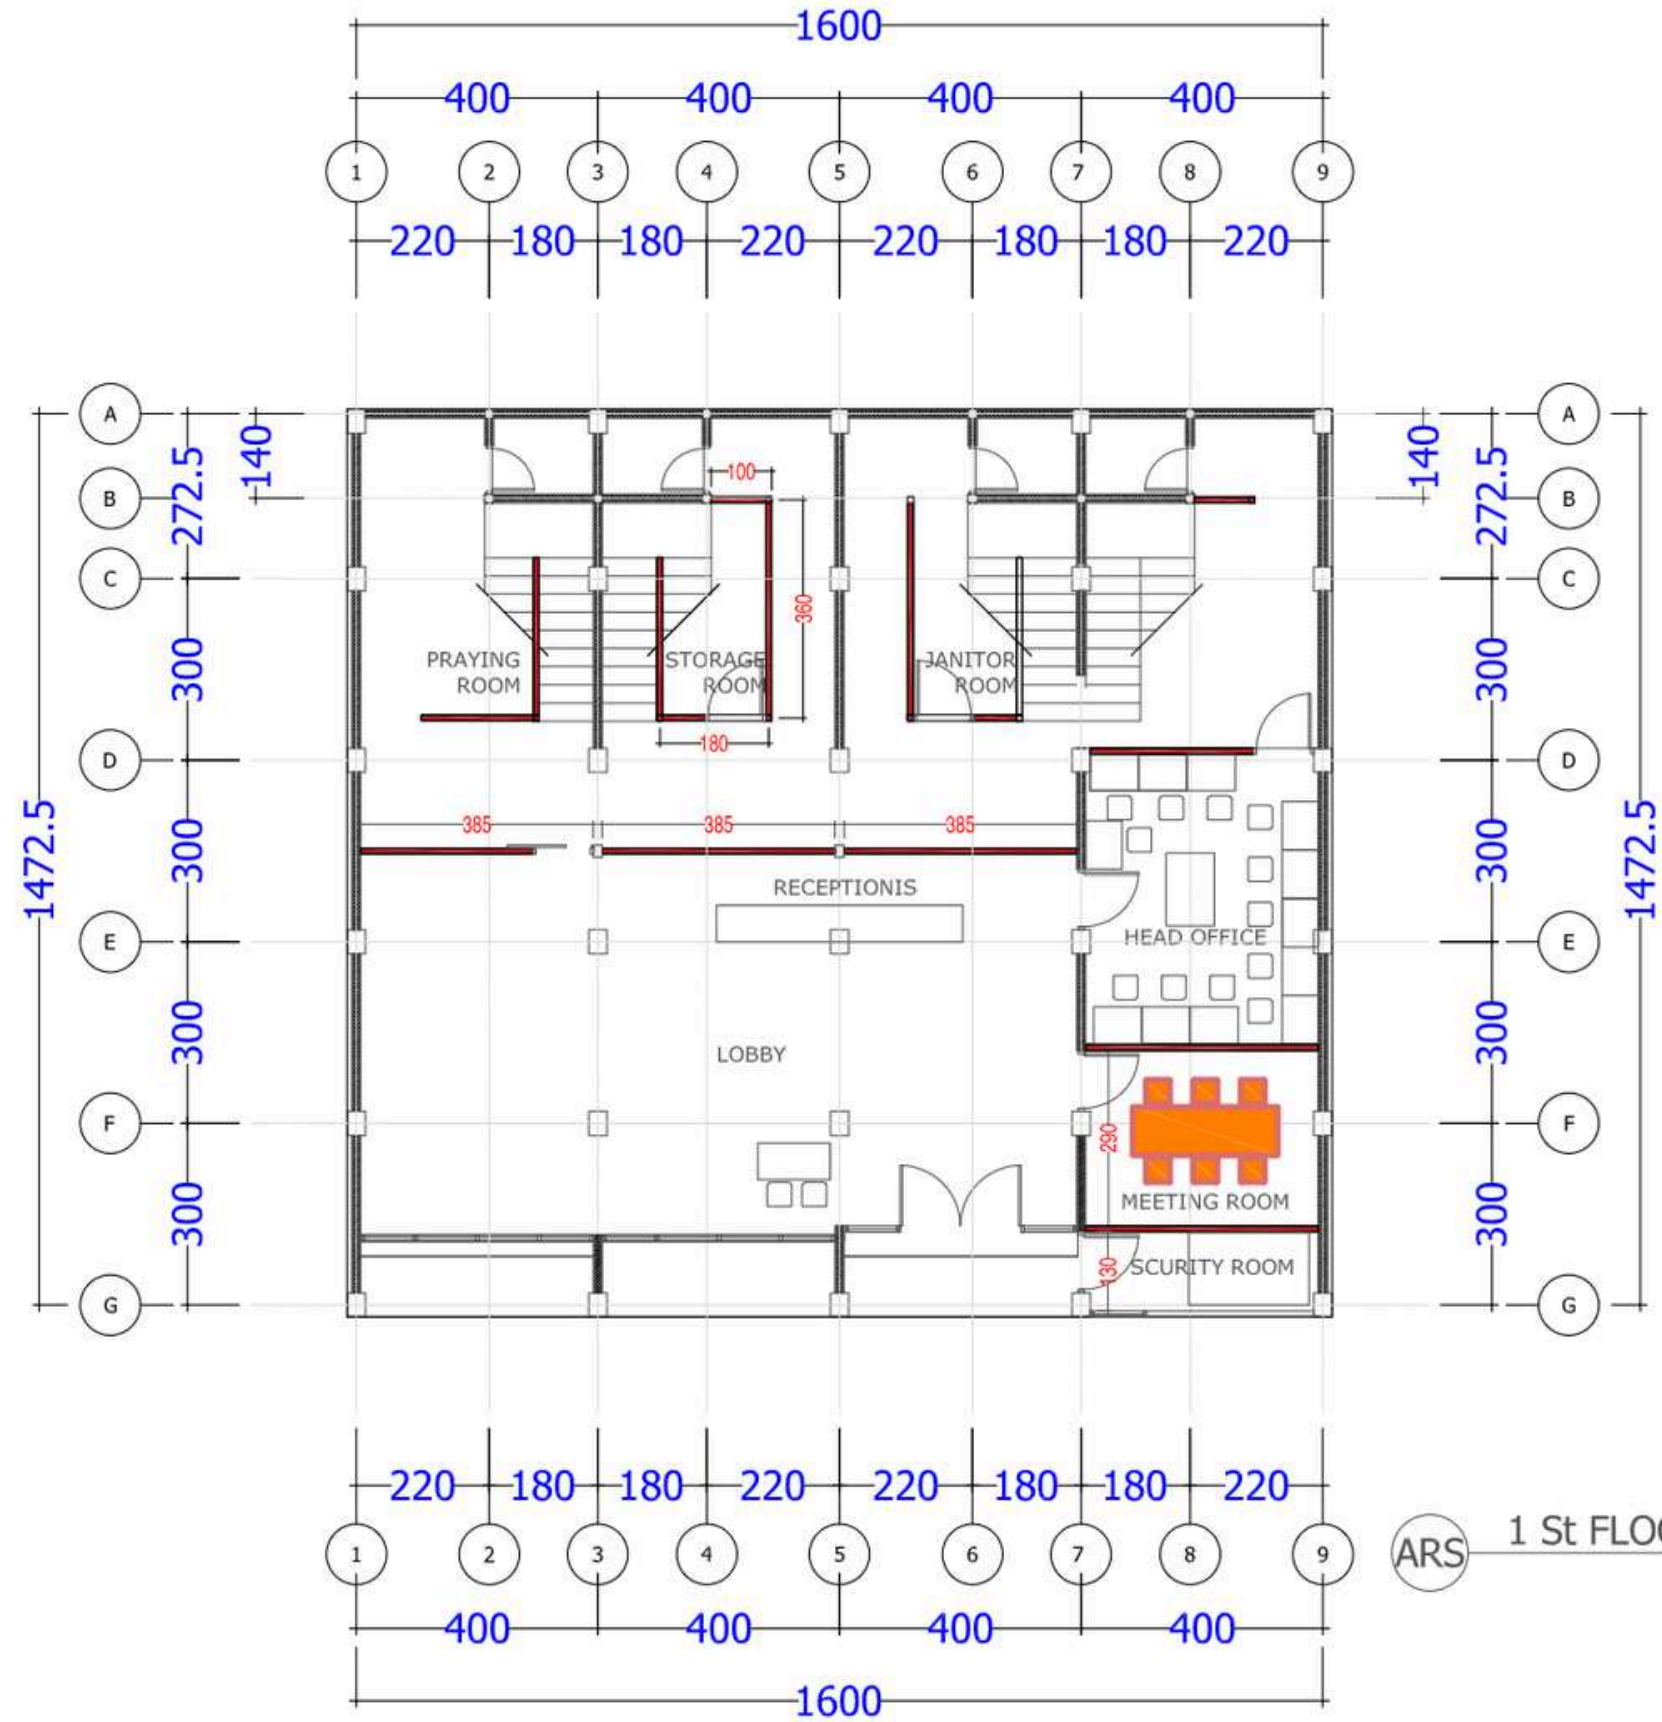


ARS 1 St FLOOR PLAN
Scale: 1:100

FLOOR PLAN CONCEPT

- Perencanaan Layout


【実習スペース設置案】

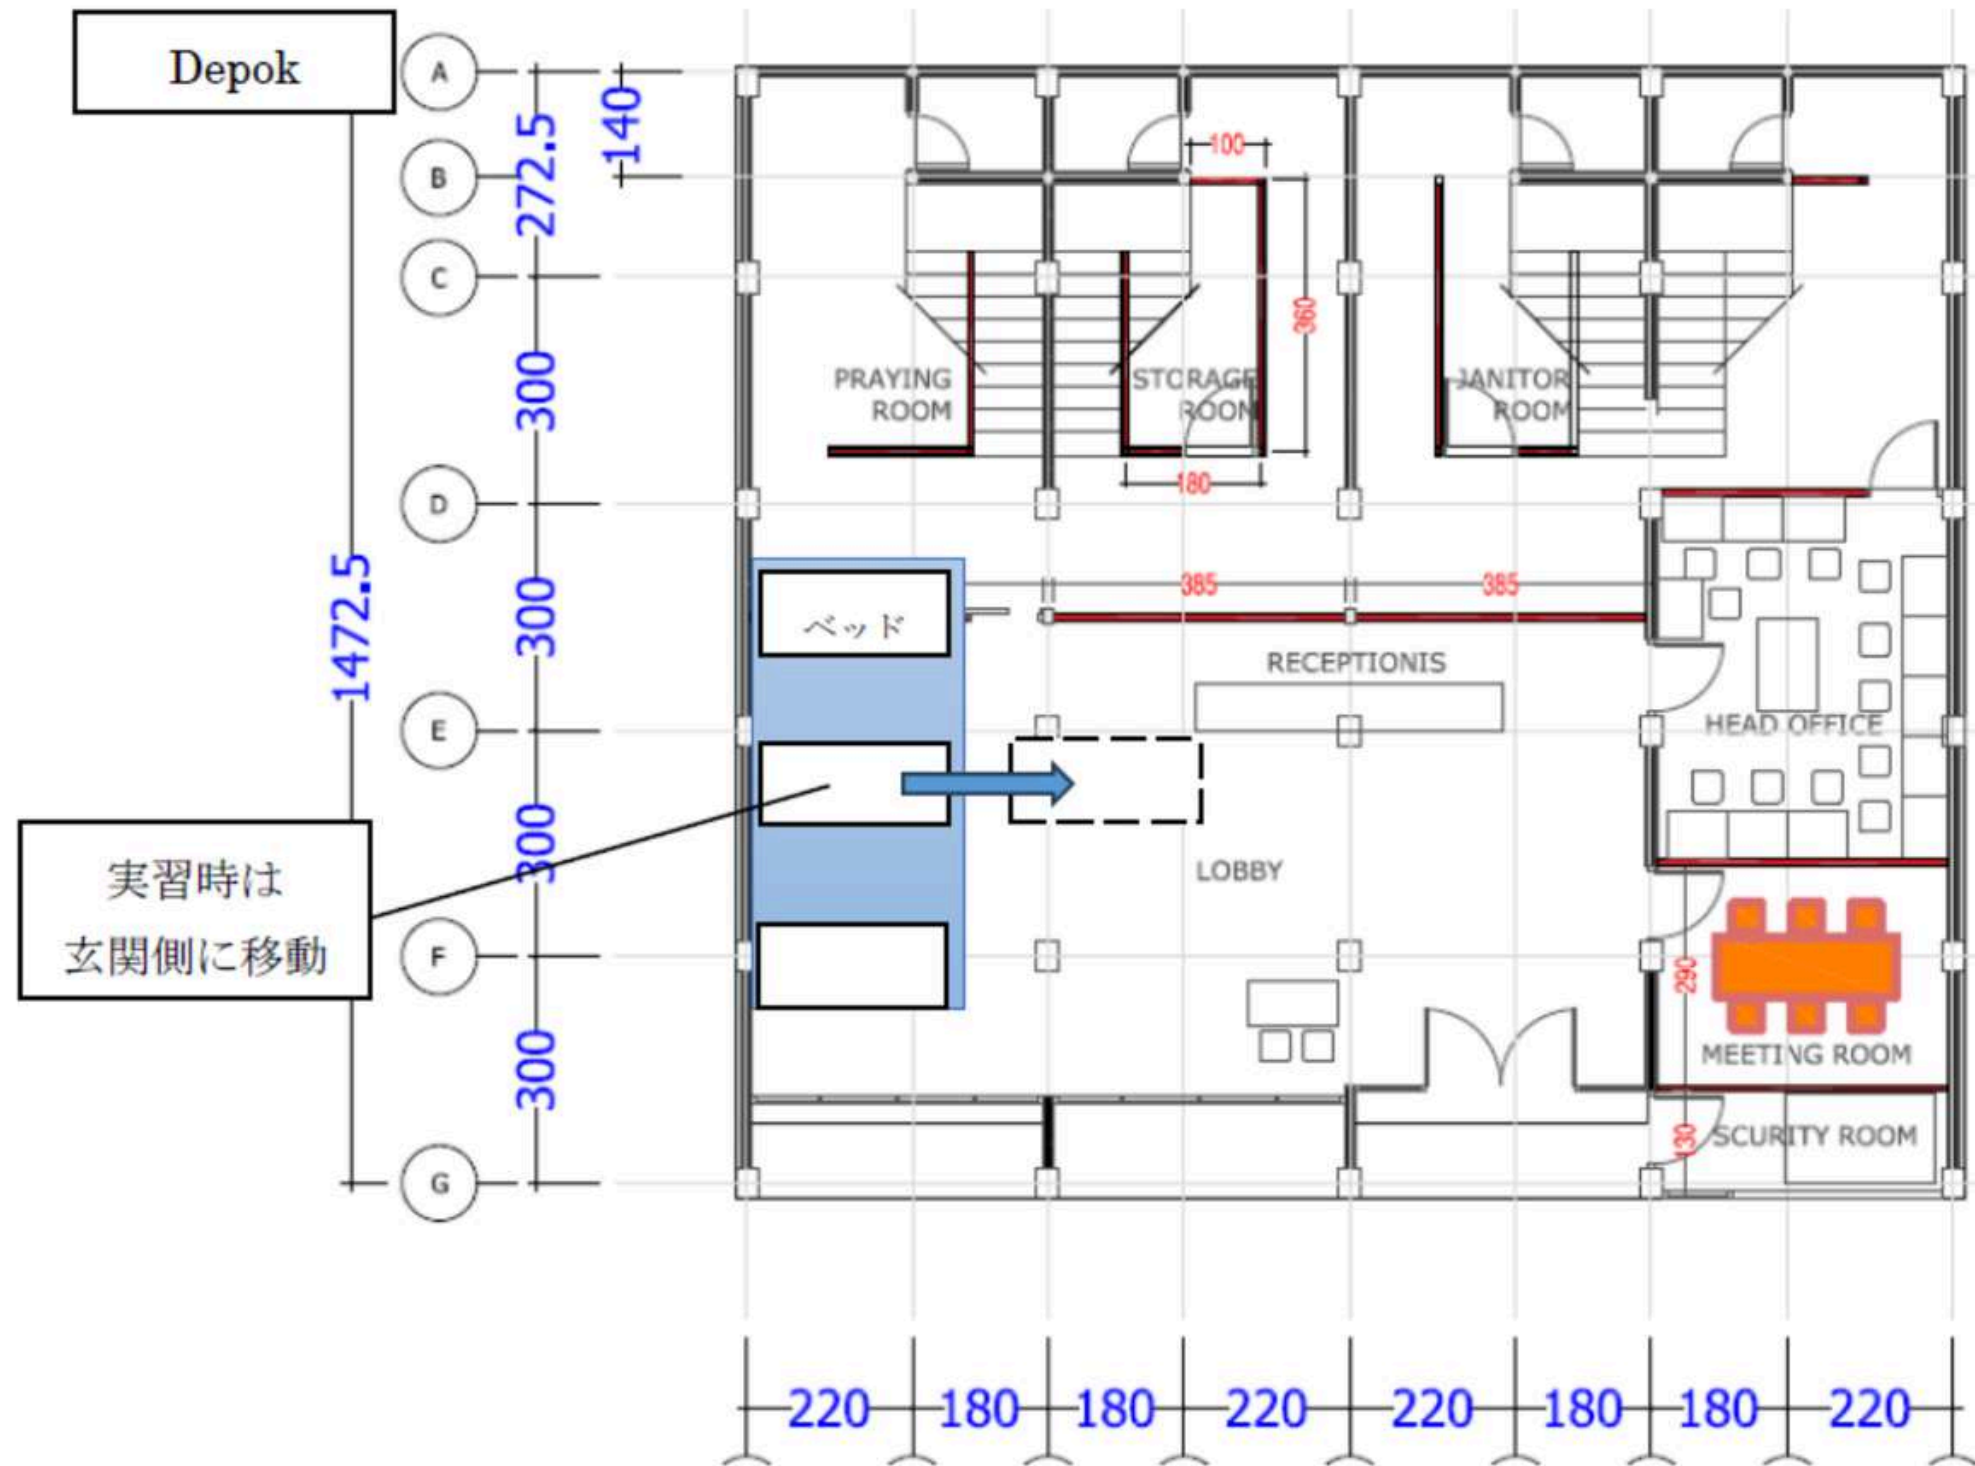

3D (BEFORE RENOVATION)




3D (AFTER RENOVATION)

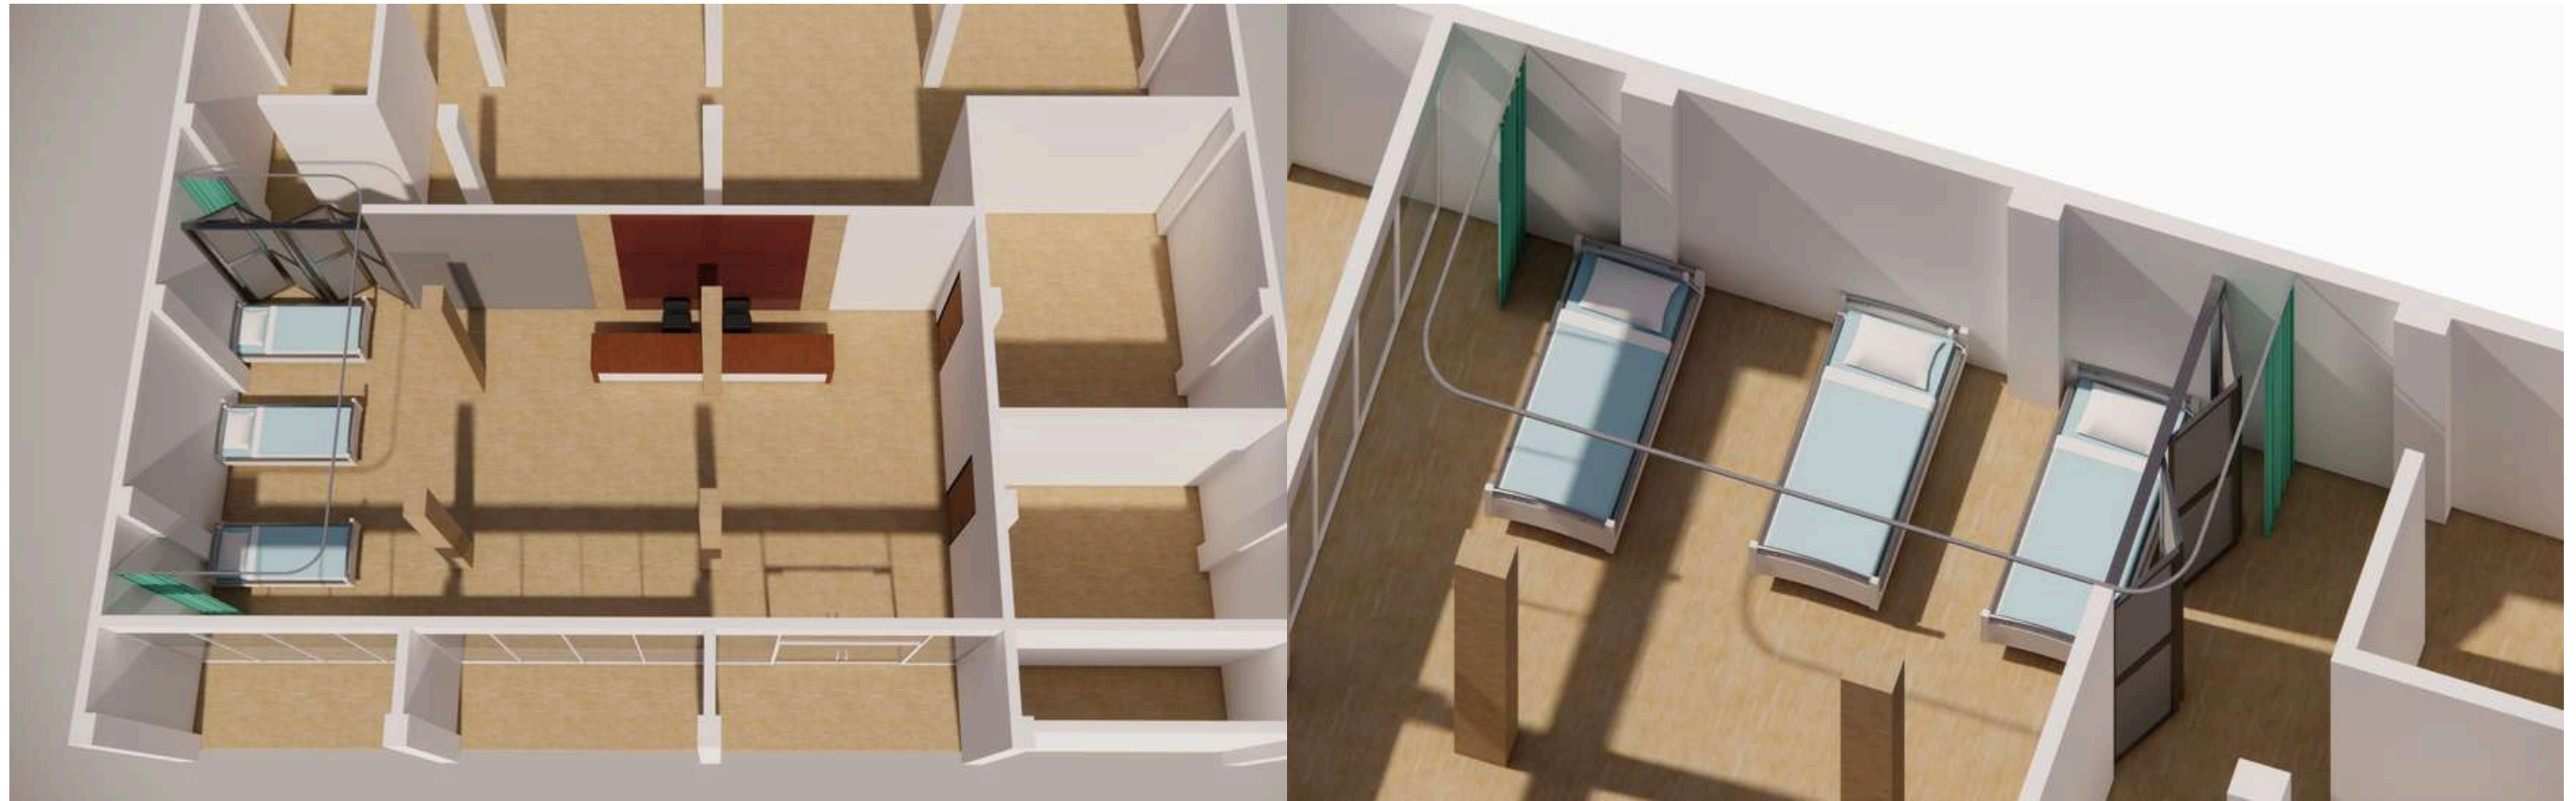

3D DETAILED

TOP VIEW

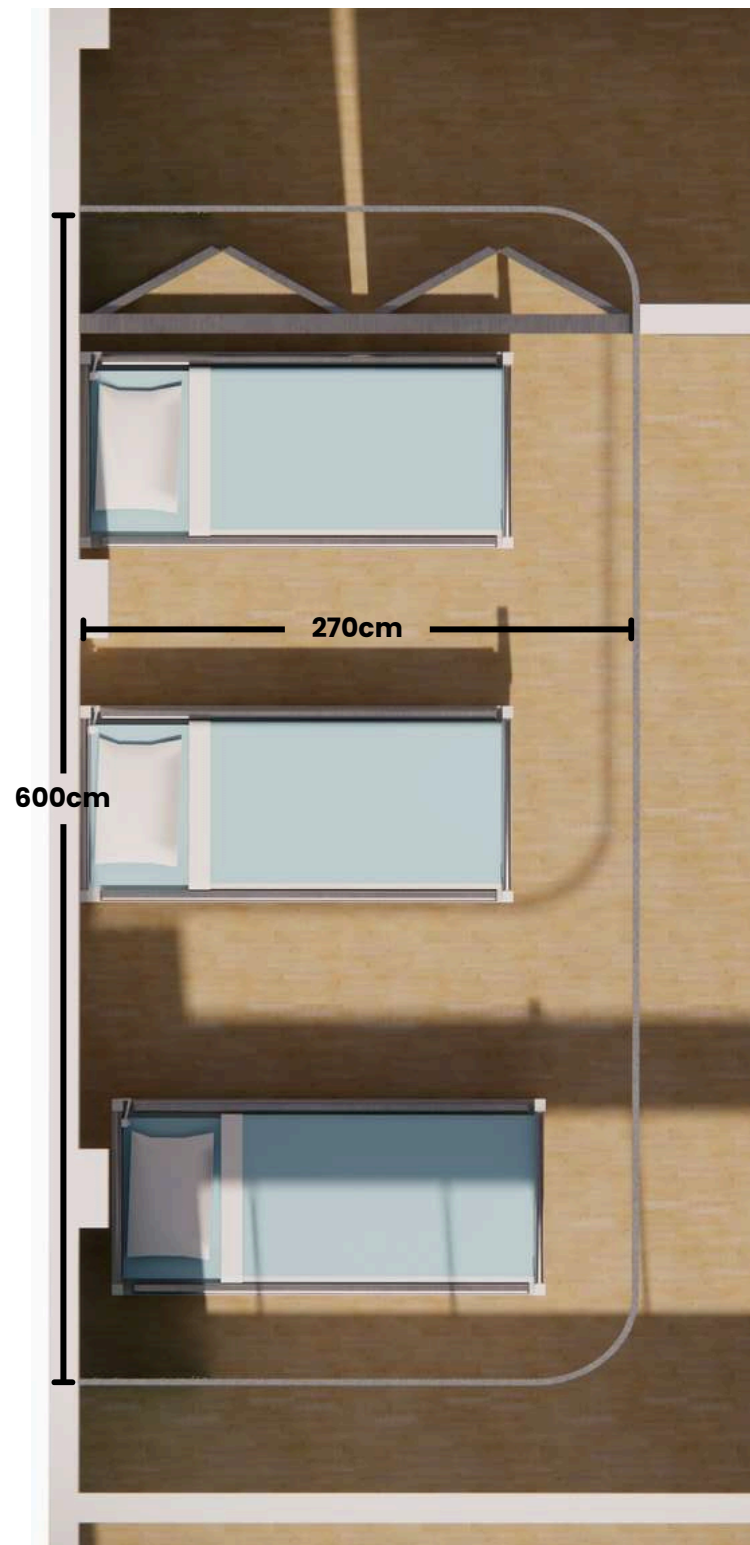

DIMENSIONS

