



OWNER

IBU GITA

PROJECT

RENOVASI
RUMAH

JUDUL GAMBAR

DENAH RENCANA LT 1

SKALA


1 : 45

NO. LMBR

-

CATATAN

TINGGI PLAFOND 5,5 M

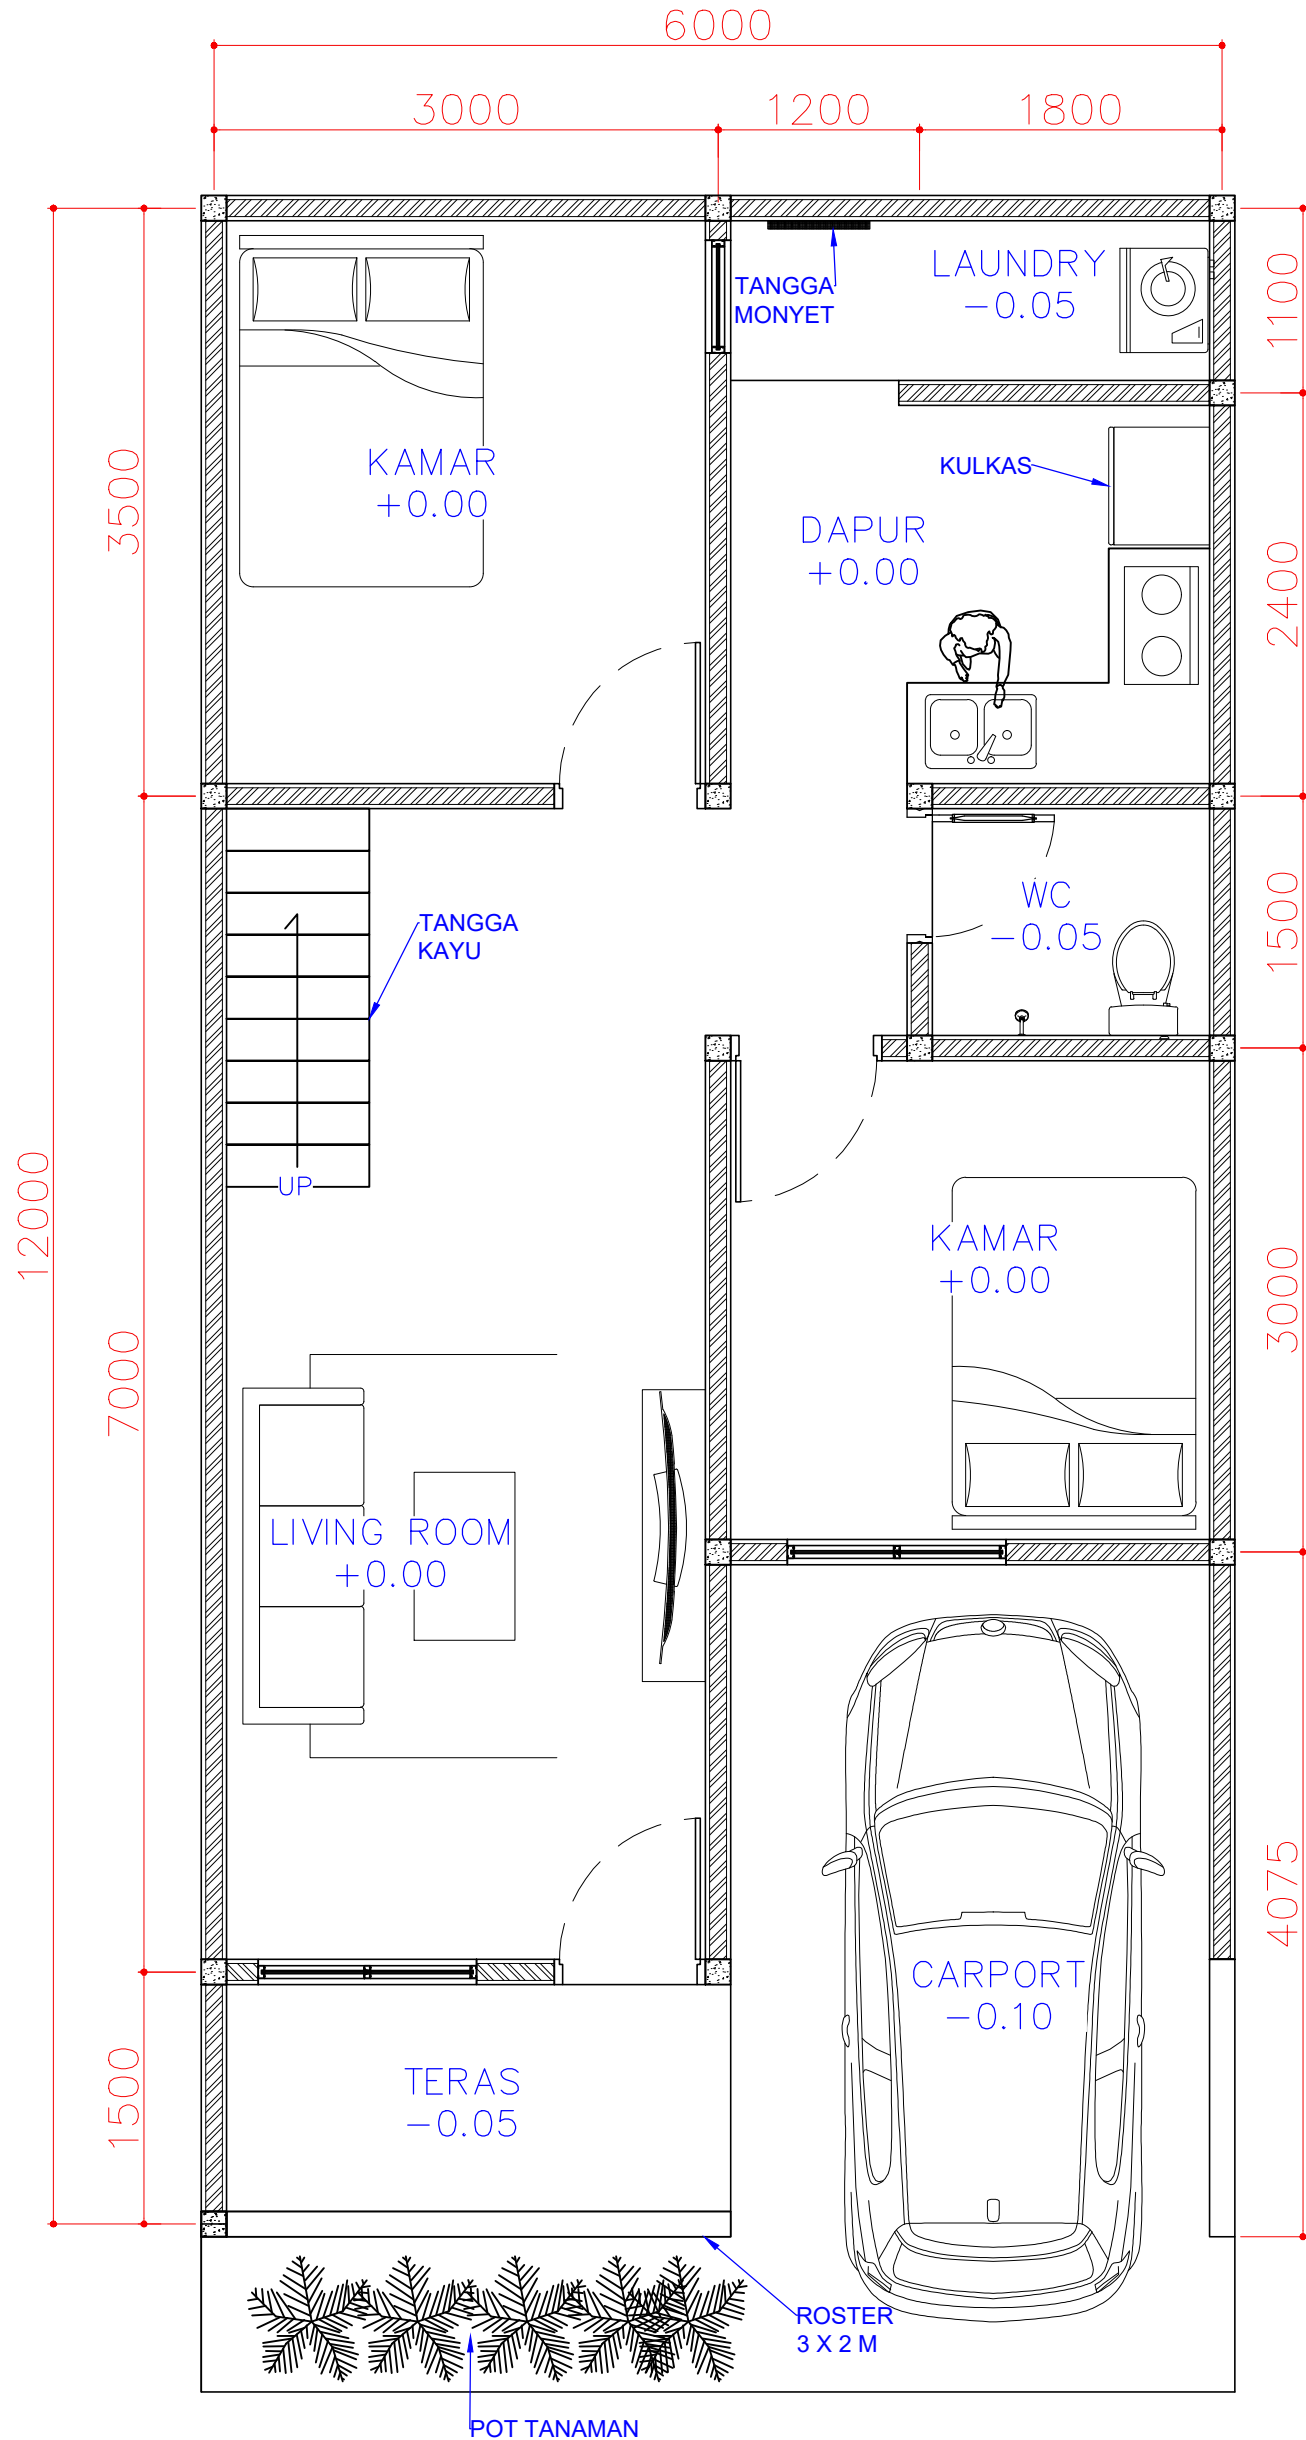




OWNER
IBU GITA

PROJECT
**RENOVASI
RUMAH**

JUDUL GAMBAR
DENAH RENCANA LT 2

SKALA 1 : 45	NO. LMBR -
-----------------	---------------

CATATAN

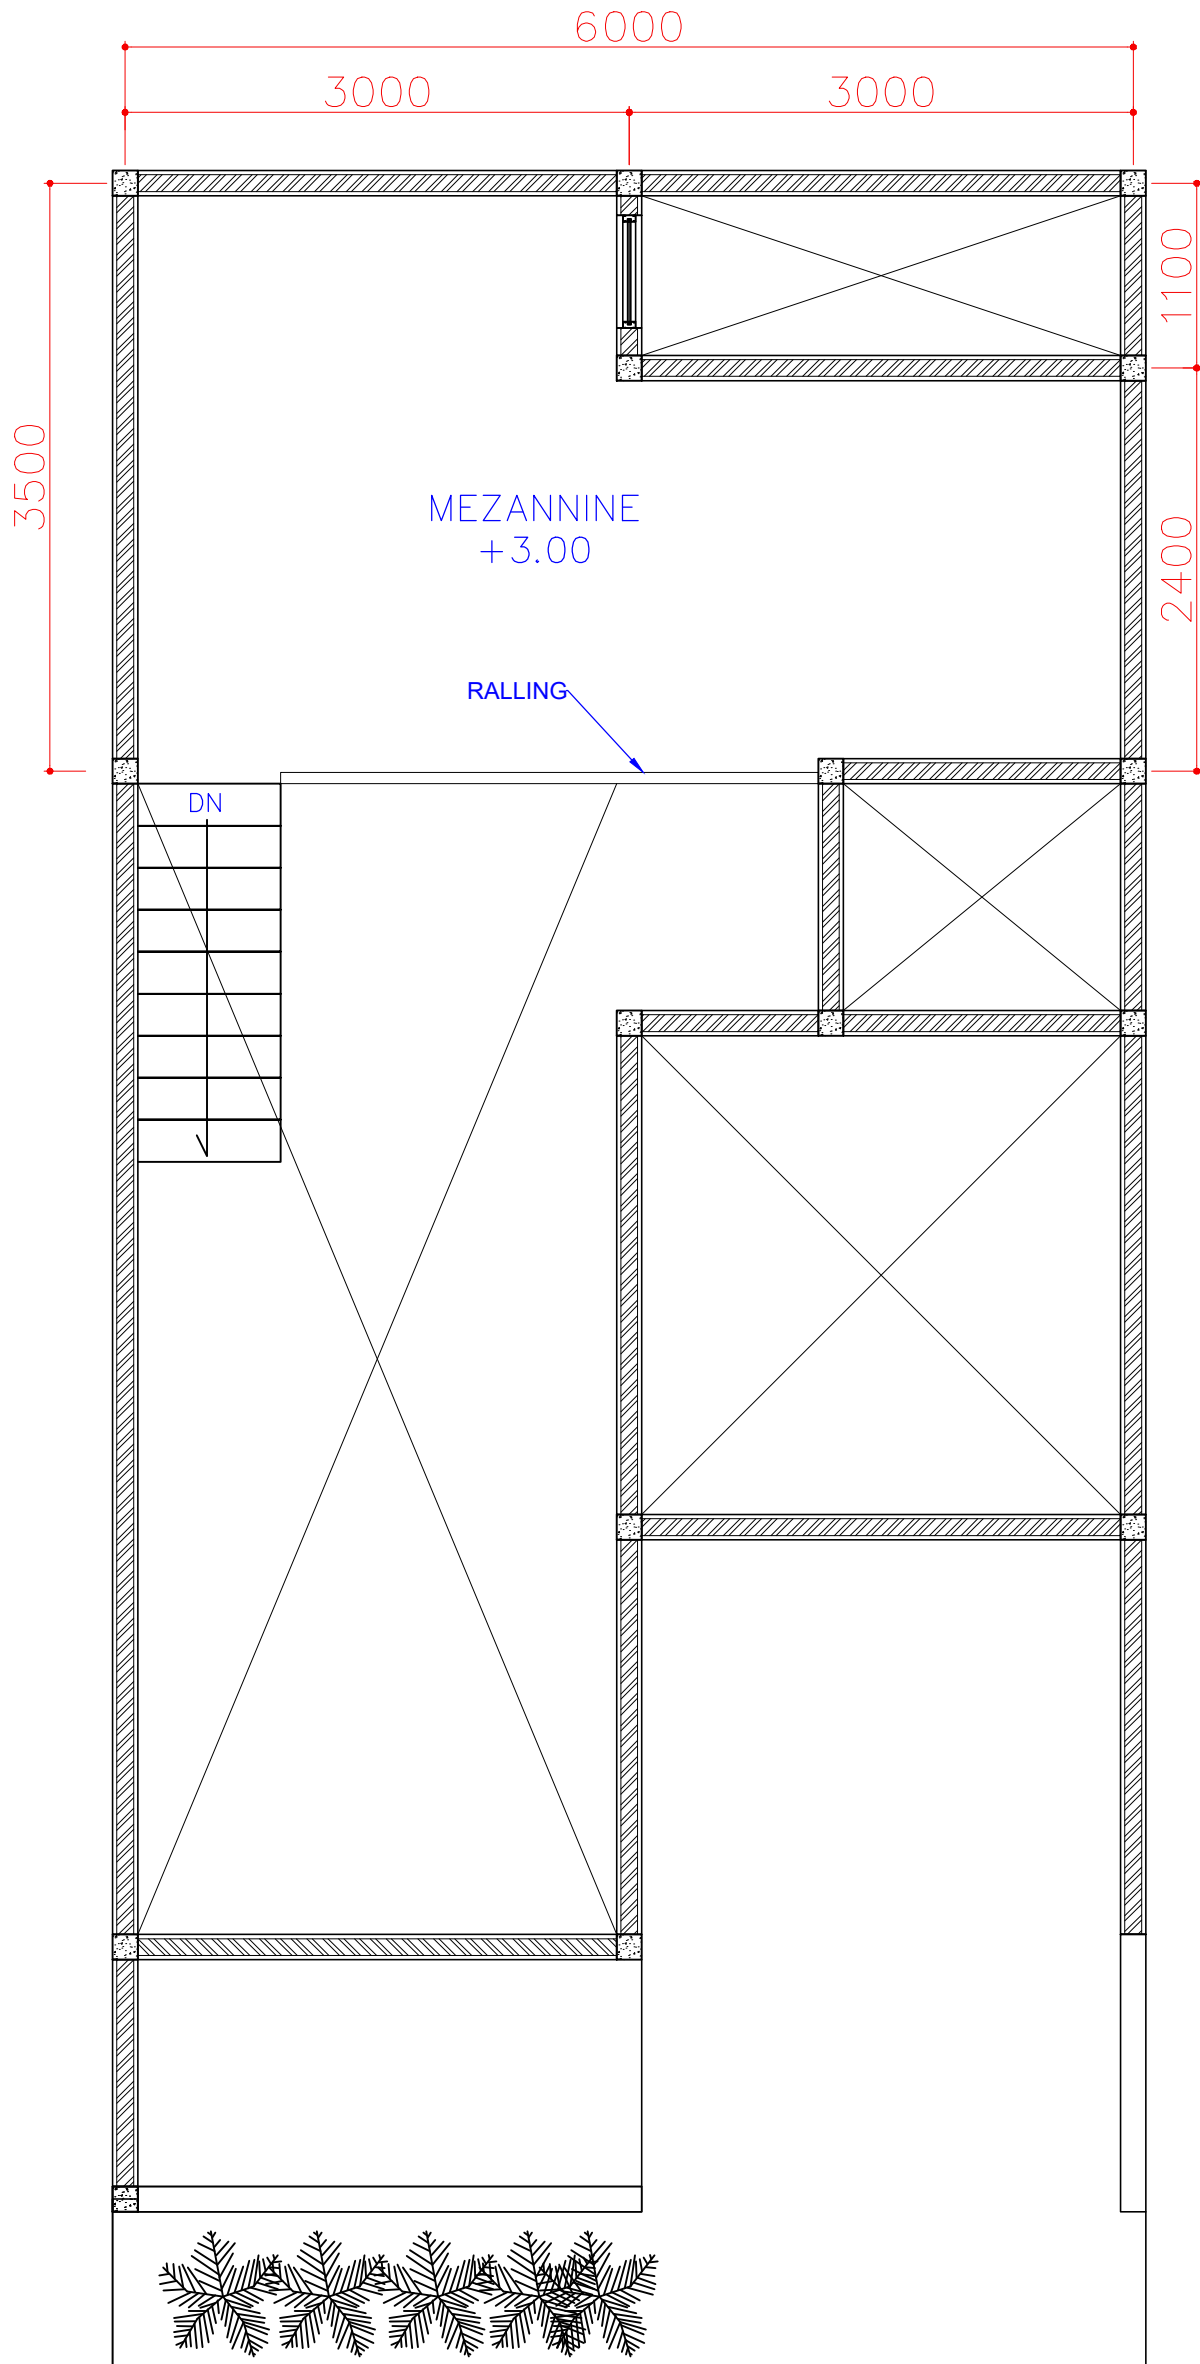



OWNER

IBU GITA

PROJECT

RENOVASI
RUMAH

JUDUL GAMBAR

DENAH RENCANA ATAP

SKALA

1 : 45

NO. LMBR

-

CATATAN

