



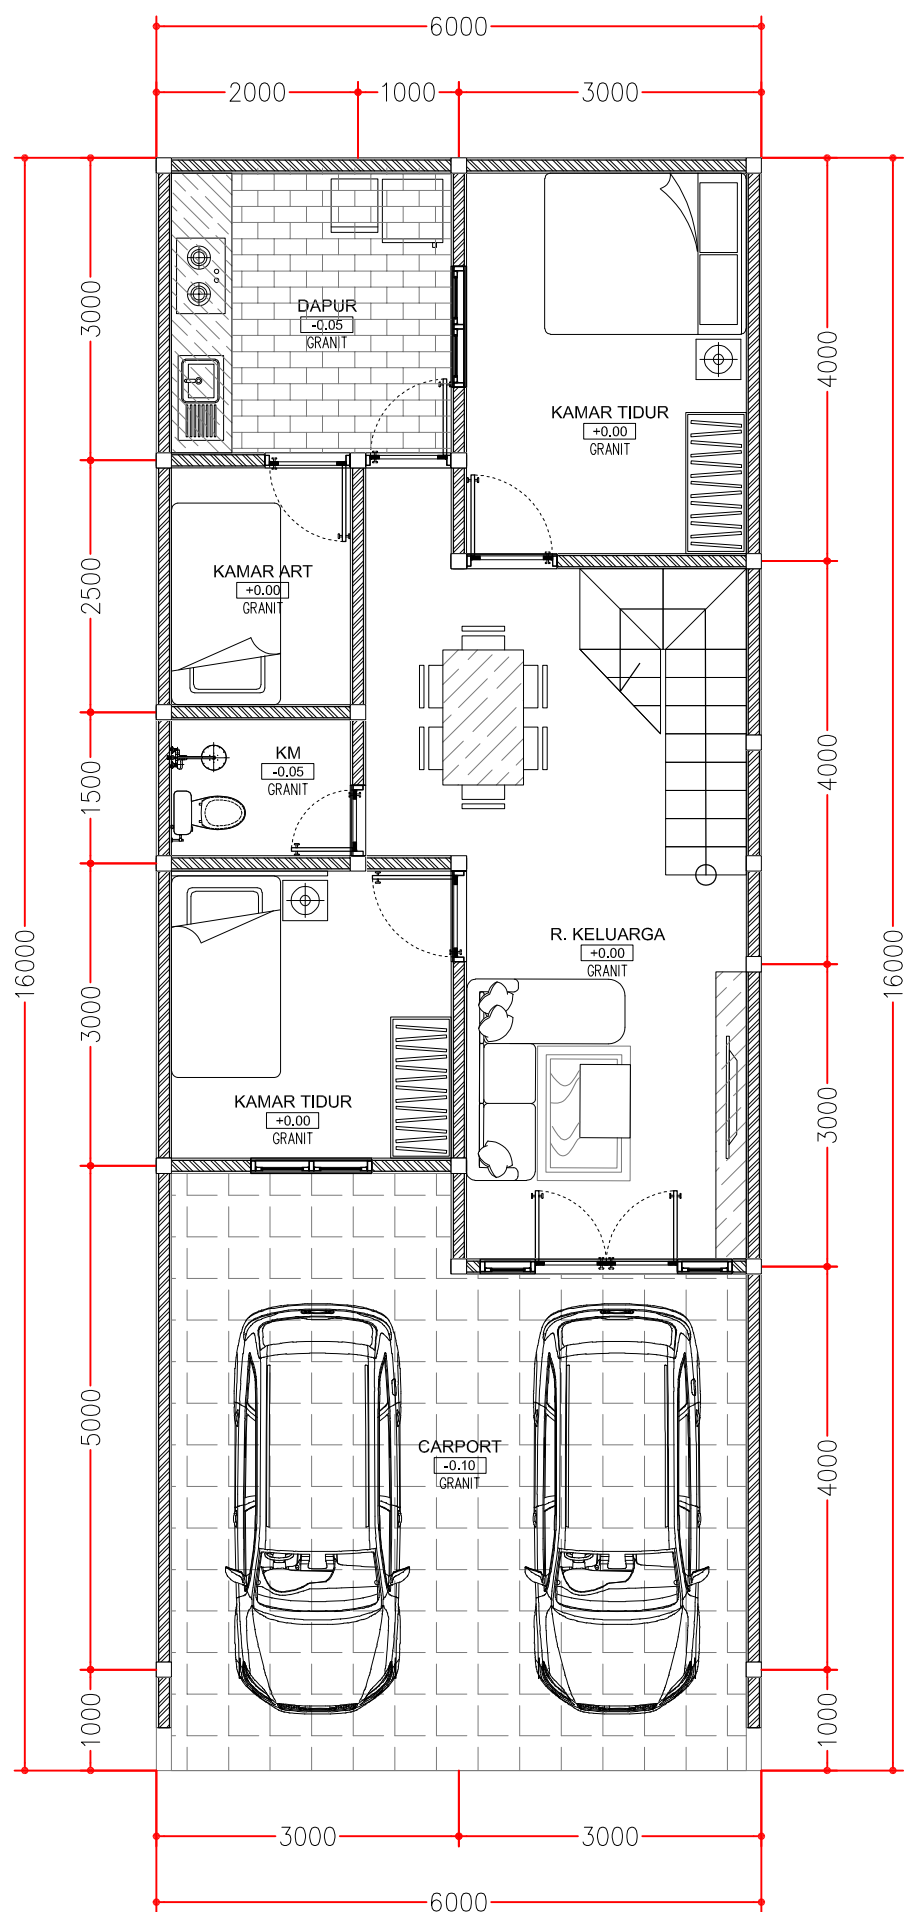

1 DENAH LANTAI 1
- SCALE 1:75

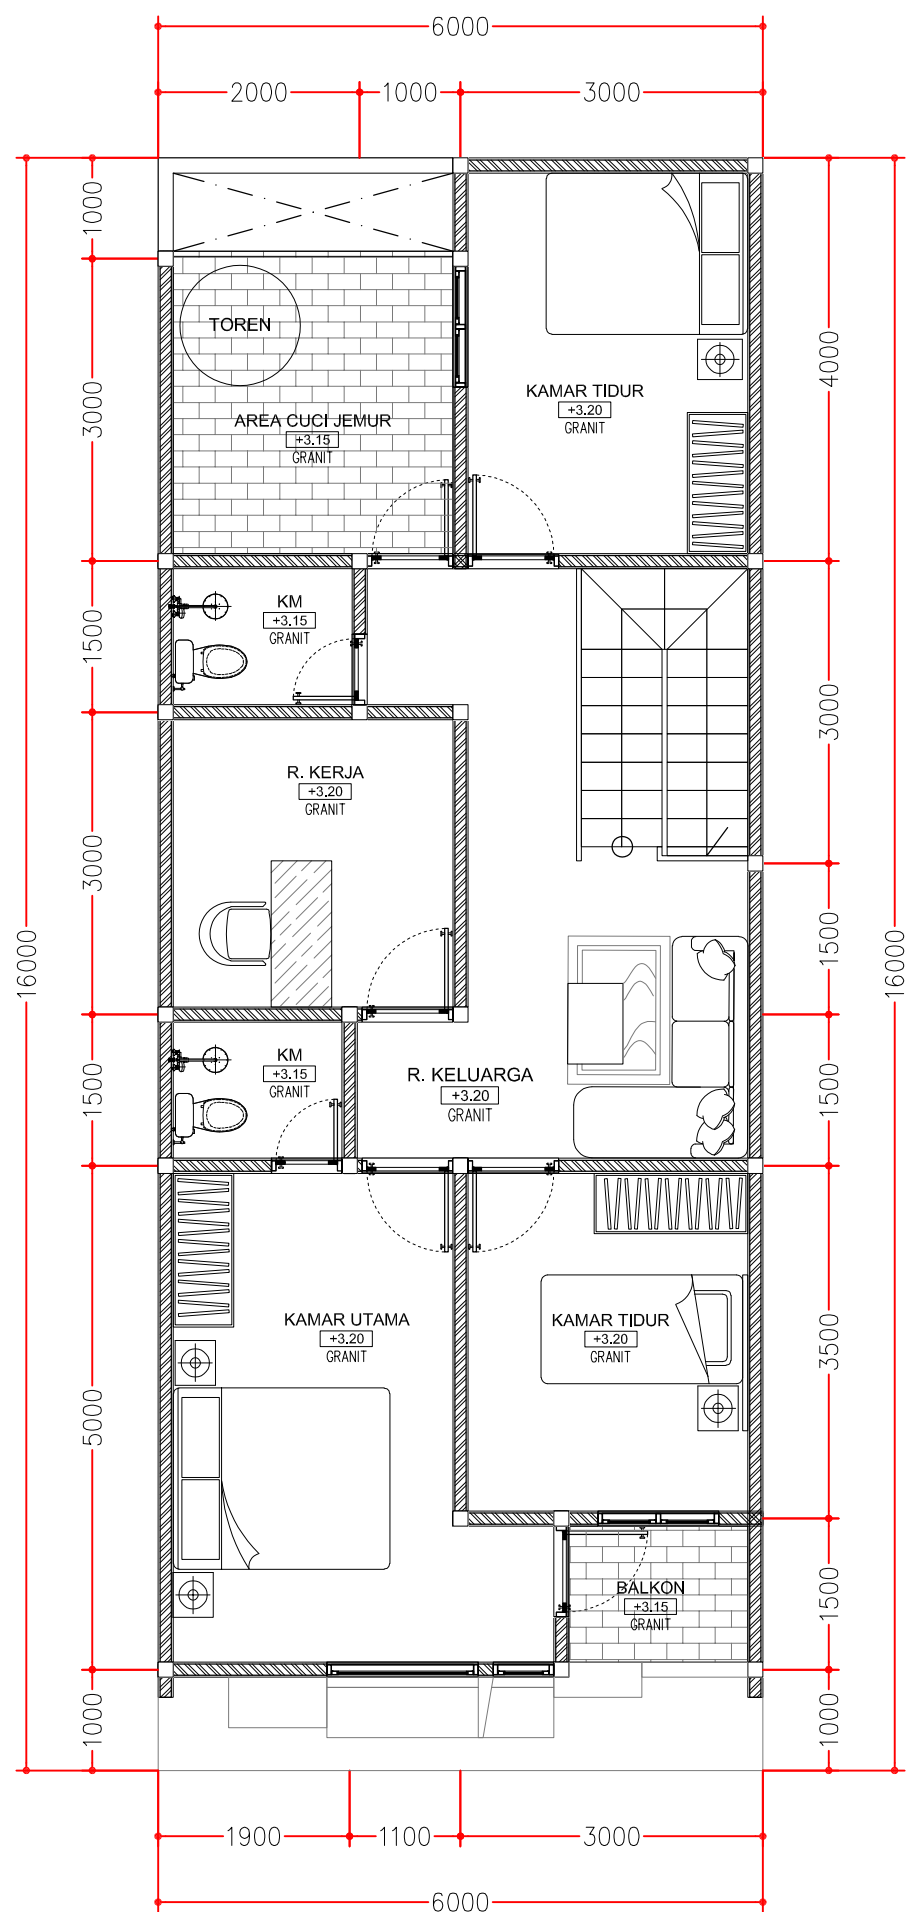

1 DENAH LANTAI 2
- SCALE 1:75