


<b>Revisi</b> Revisi <b>Lokasi Revisi Dalam Gambar di Tandai</b> Revised Location on drawing indicated with		<b>Pemilik Proyek</b> Project Owner <b>RIFKI FAUZI NURZAMAN</b>	<b>Skala</b> Scale Dibuat Created by <b>DESI NUR AINI</b> Ar. IQBALMF, IAI, GP	<b>Tanggal</b> Date No. Gambar Drawing no
	<b>Proyek</b> Project <b>RUMAH TINGGAL DI KALDERES</b>	<b>Gambar</b> Drawing	Diperiksa Checked Disetujui Approved Diketahui Known	No. Lembar Sheet no

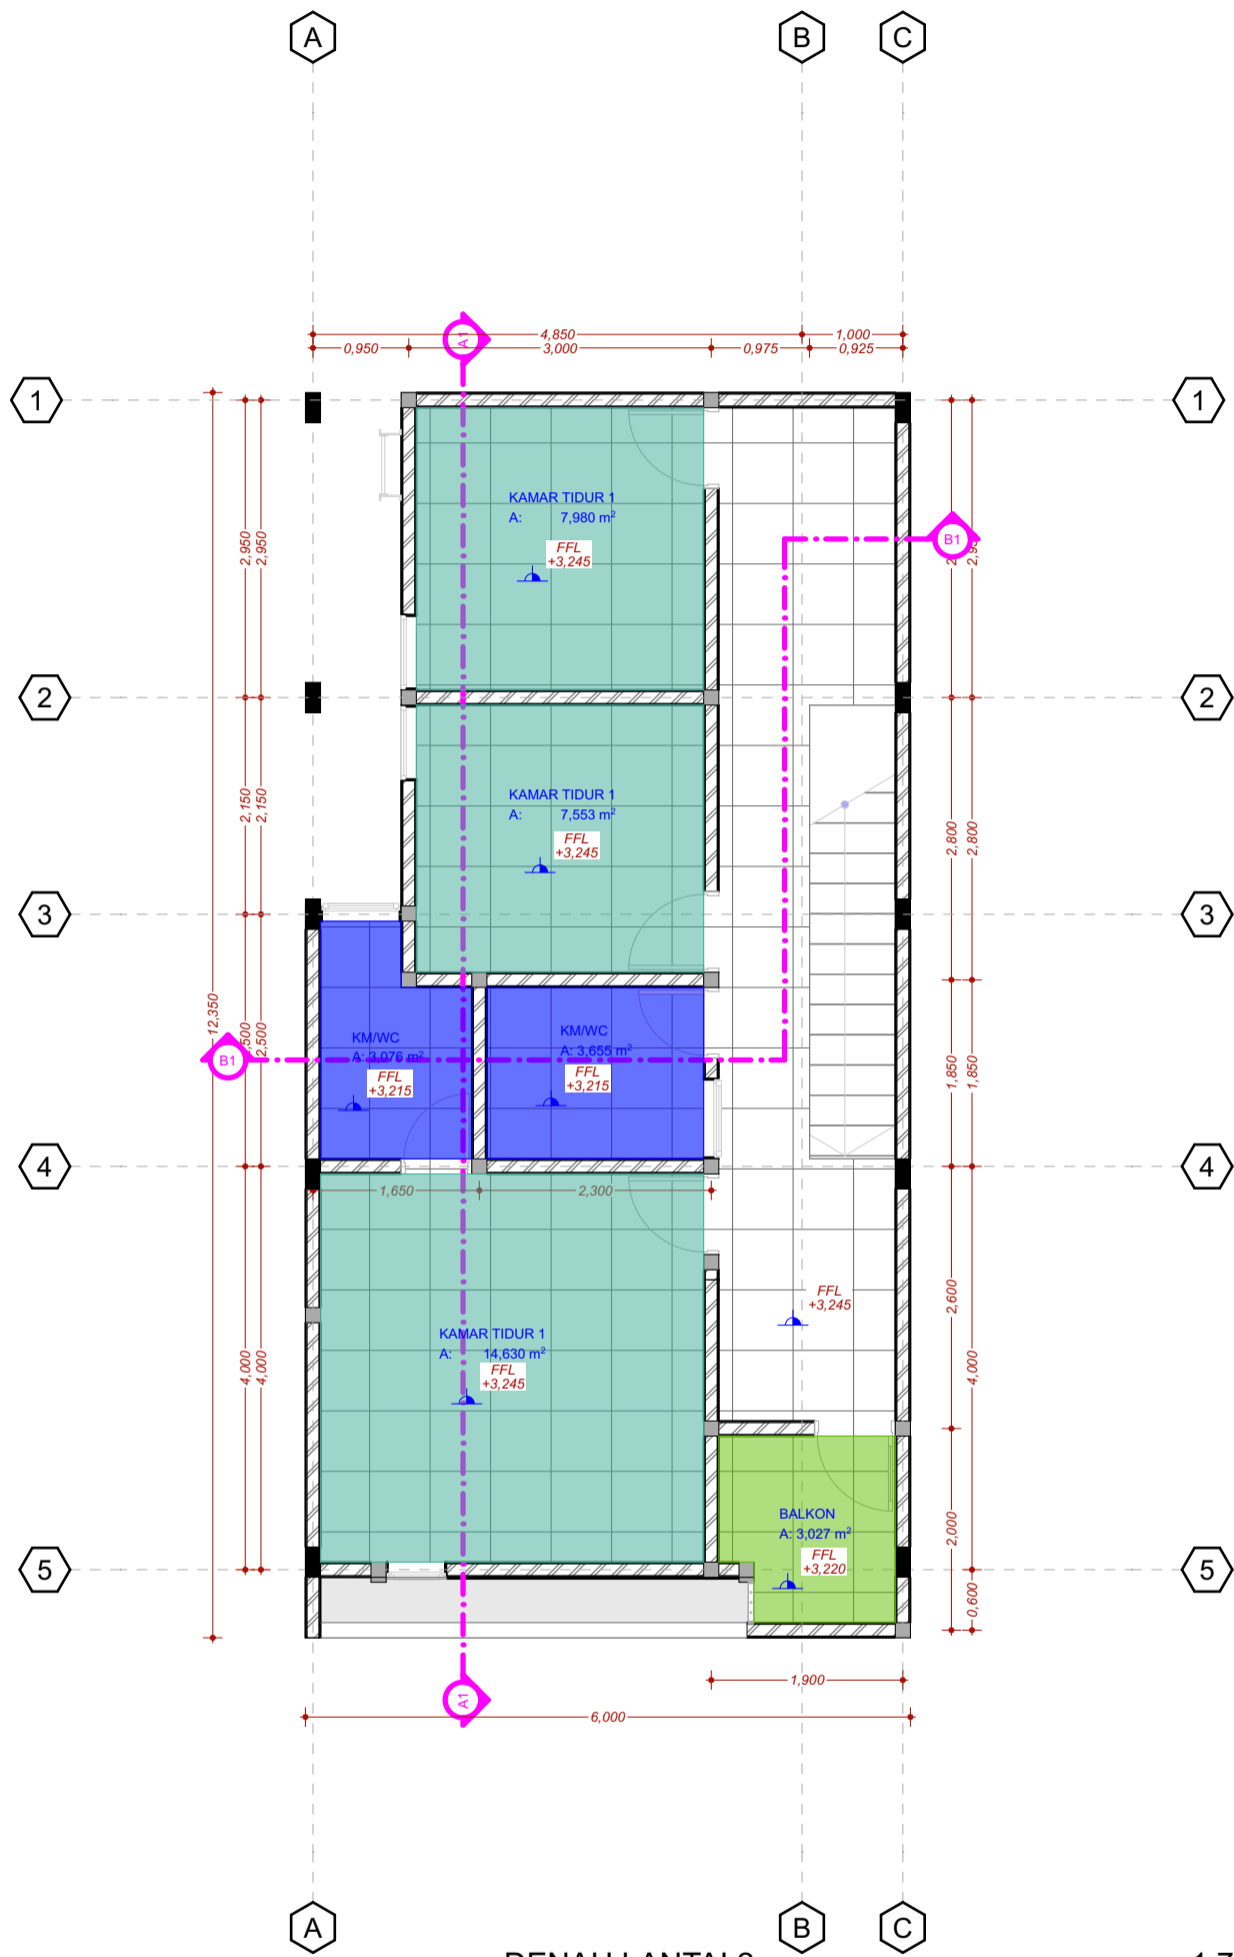


DENAH LANTAI 2


1:75



<b>Revisi</b> Revisi		<b>Pemilik Proyek</b> Project Owner	<b>Skala</b> Scale	<b>Tanggal</b> Date
<b>Lokasi Revisi Dalam Gambar di Tandai</b> Revised Location on drawing indicated with		<b>RIFKI FAUZI NURZAMAN</b>	<b>Dibuat</b> Created by	<b>DESİ NUR AINI</b> Ar. IQBALMF, IAI, GP
			<b>Diperiksa</b> Checked	-----
			<b>Disetujui</b> Approved	-----
			<b>Diketahui</b> Known	-----
		<b>Proyek</b> Project	<b>Gambar</b> Drawing	<b>No. Lembar</b> Sheet no
		<b>RUMAH TINGGAL DI KALDERES</b>		

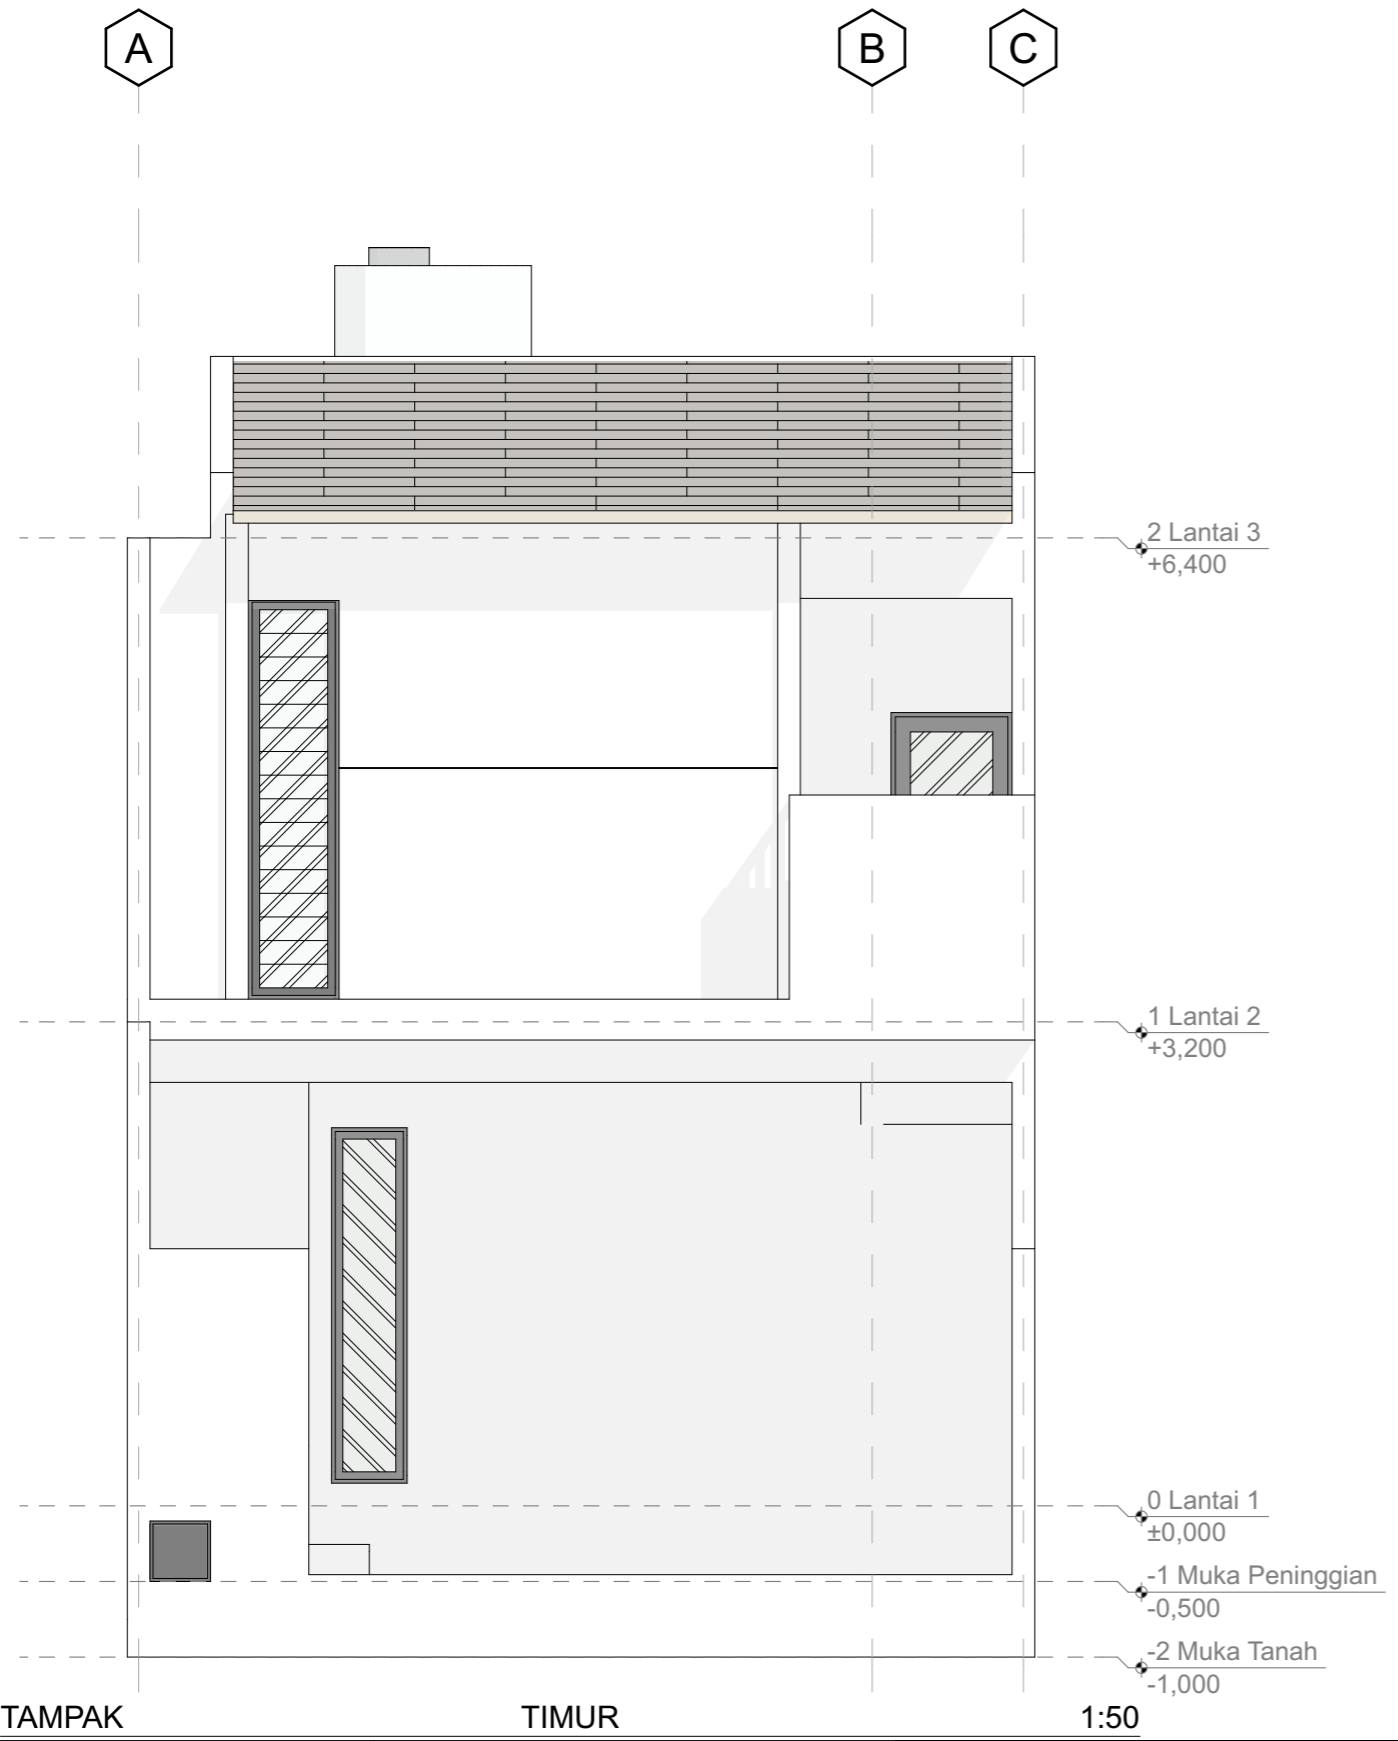


TAMPAK TIMUR 1:50

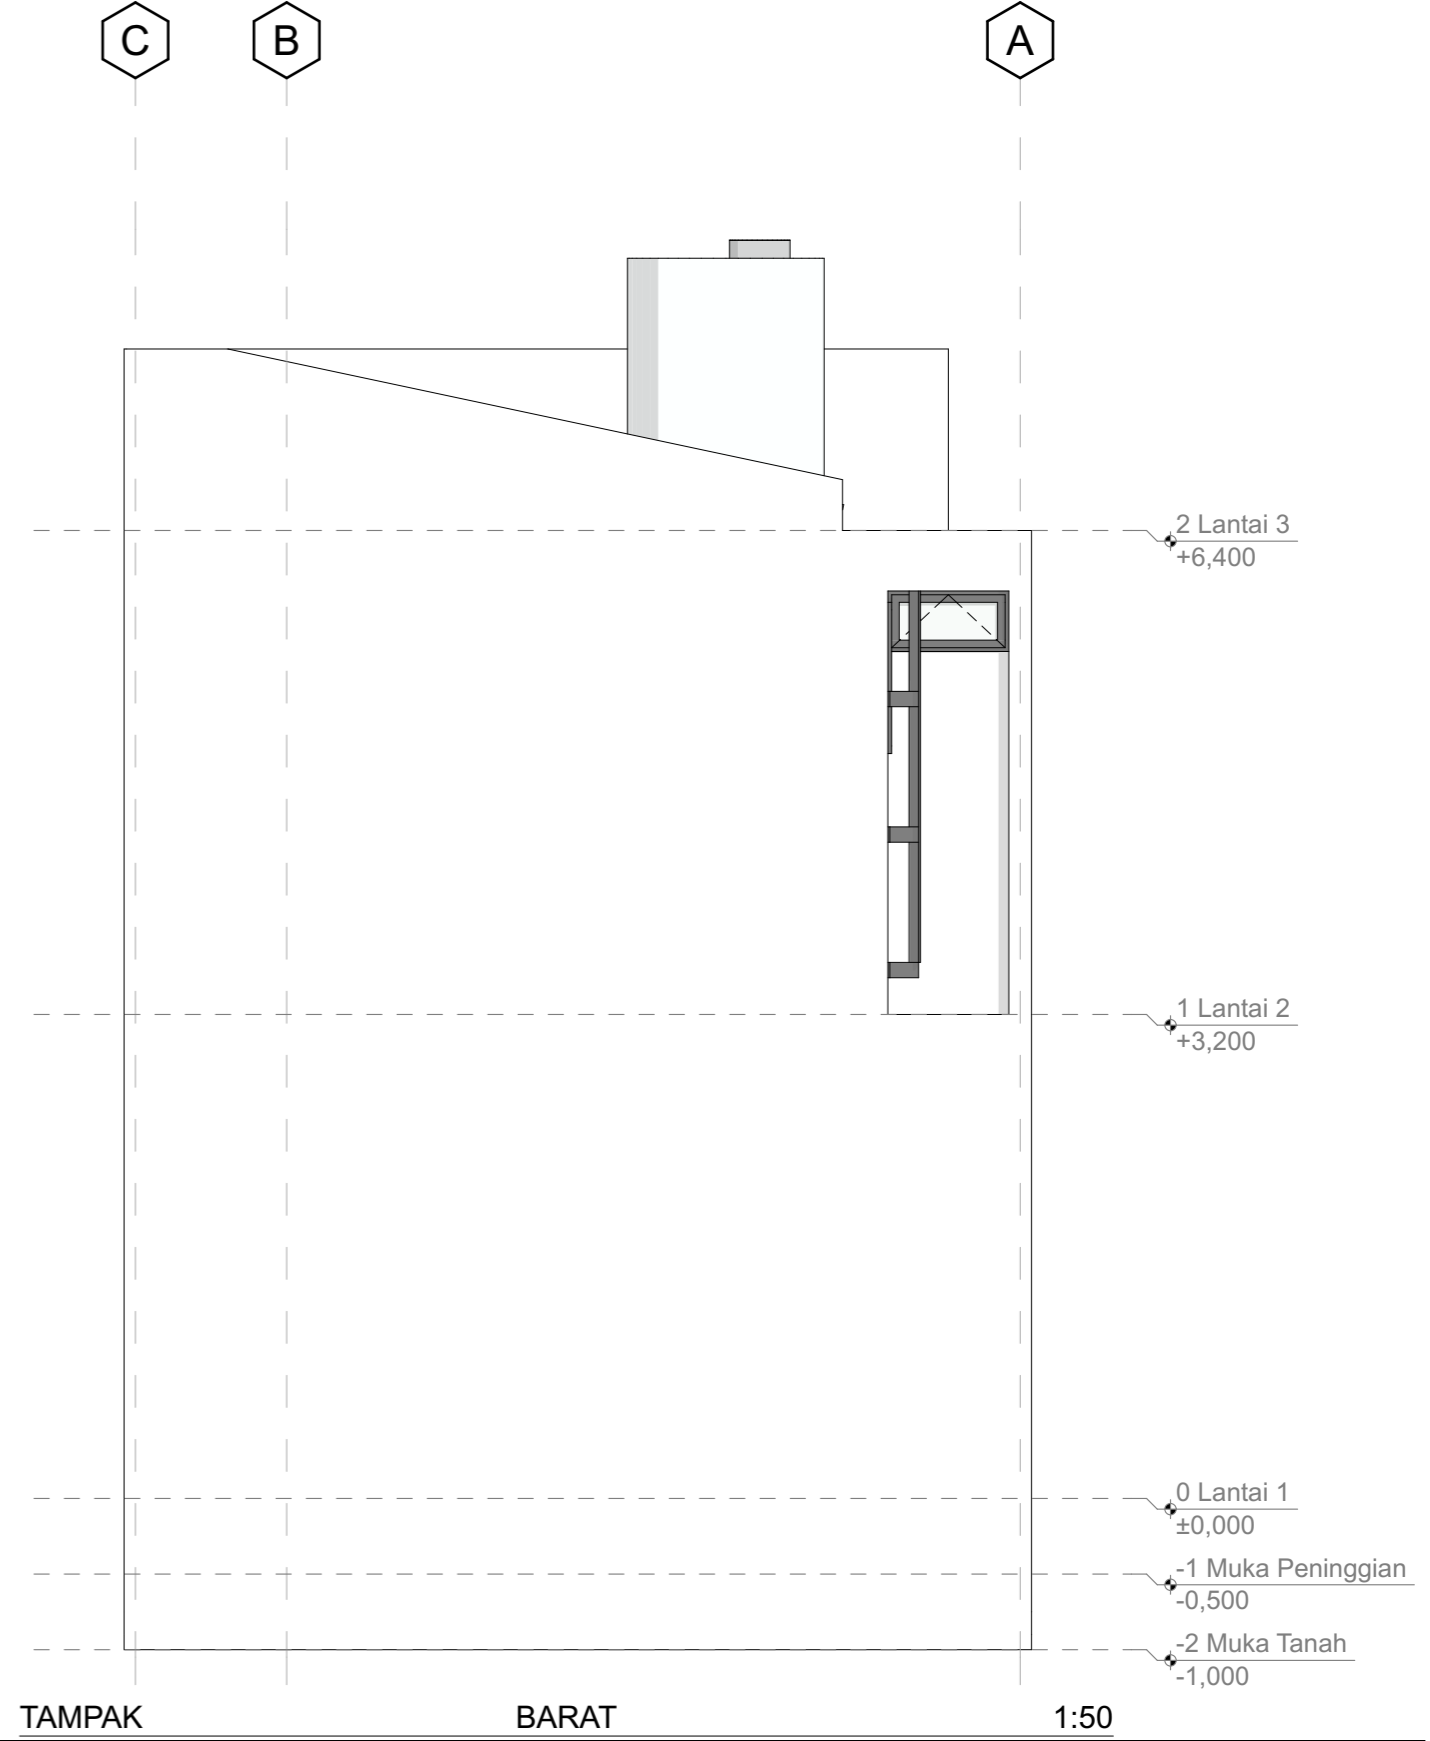

TAMPAK BARAT 1:50

<b>Revisi</b> Revisi			<b>Pemilik Proyek</b> Project Owner <b>RIFKI FAUZI NURZAMAN</b>	<b>Skala</b> Scale	<b>Tanggal</b> Date
<b>Lokasi Revisi Dalam Gambar di Tandai</b> Revised Location on drawing indicated with				<b>Dibuat</b> Created by DESI NUR AINI Ar. IQBALMF, IAI, GP	<b>No. Gambar</b> Drawing no
				<b>Diperiksa</b> Checked -----	
		<b>Proyek</b> Project <b>RUMAH TINGGAL DI KALIDERES</b>	<b>Gambar</b> Drawing	<b>Disetujui</b> Approved -----	
				<b>Diketahui</b> Known -----	<b>No. Lembar</b> Sheet no

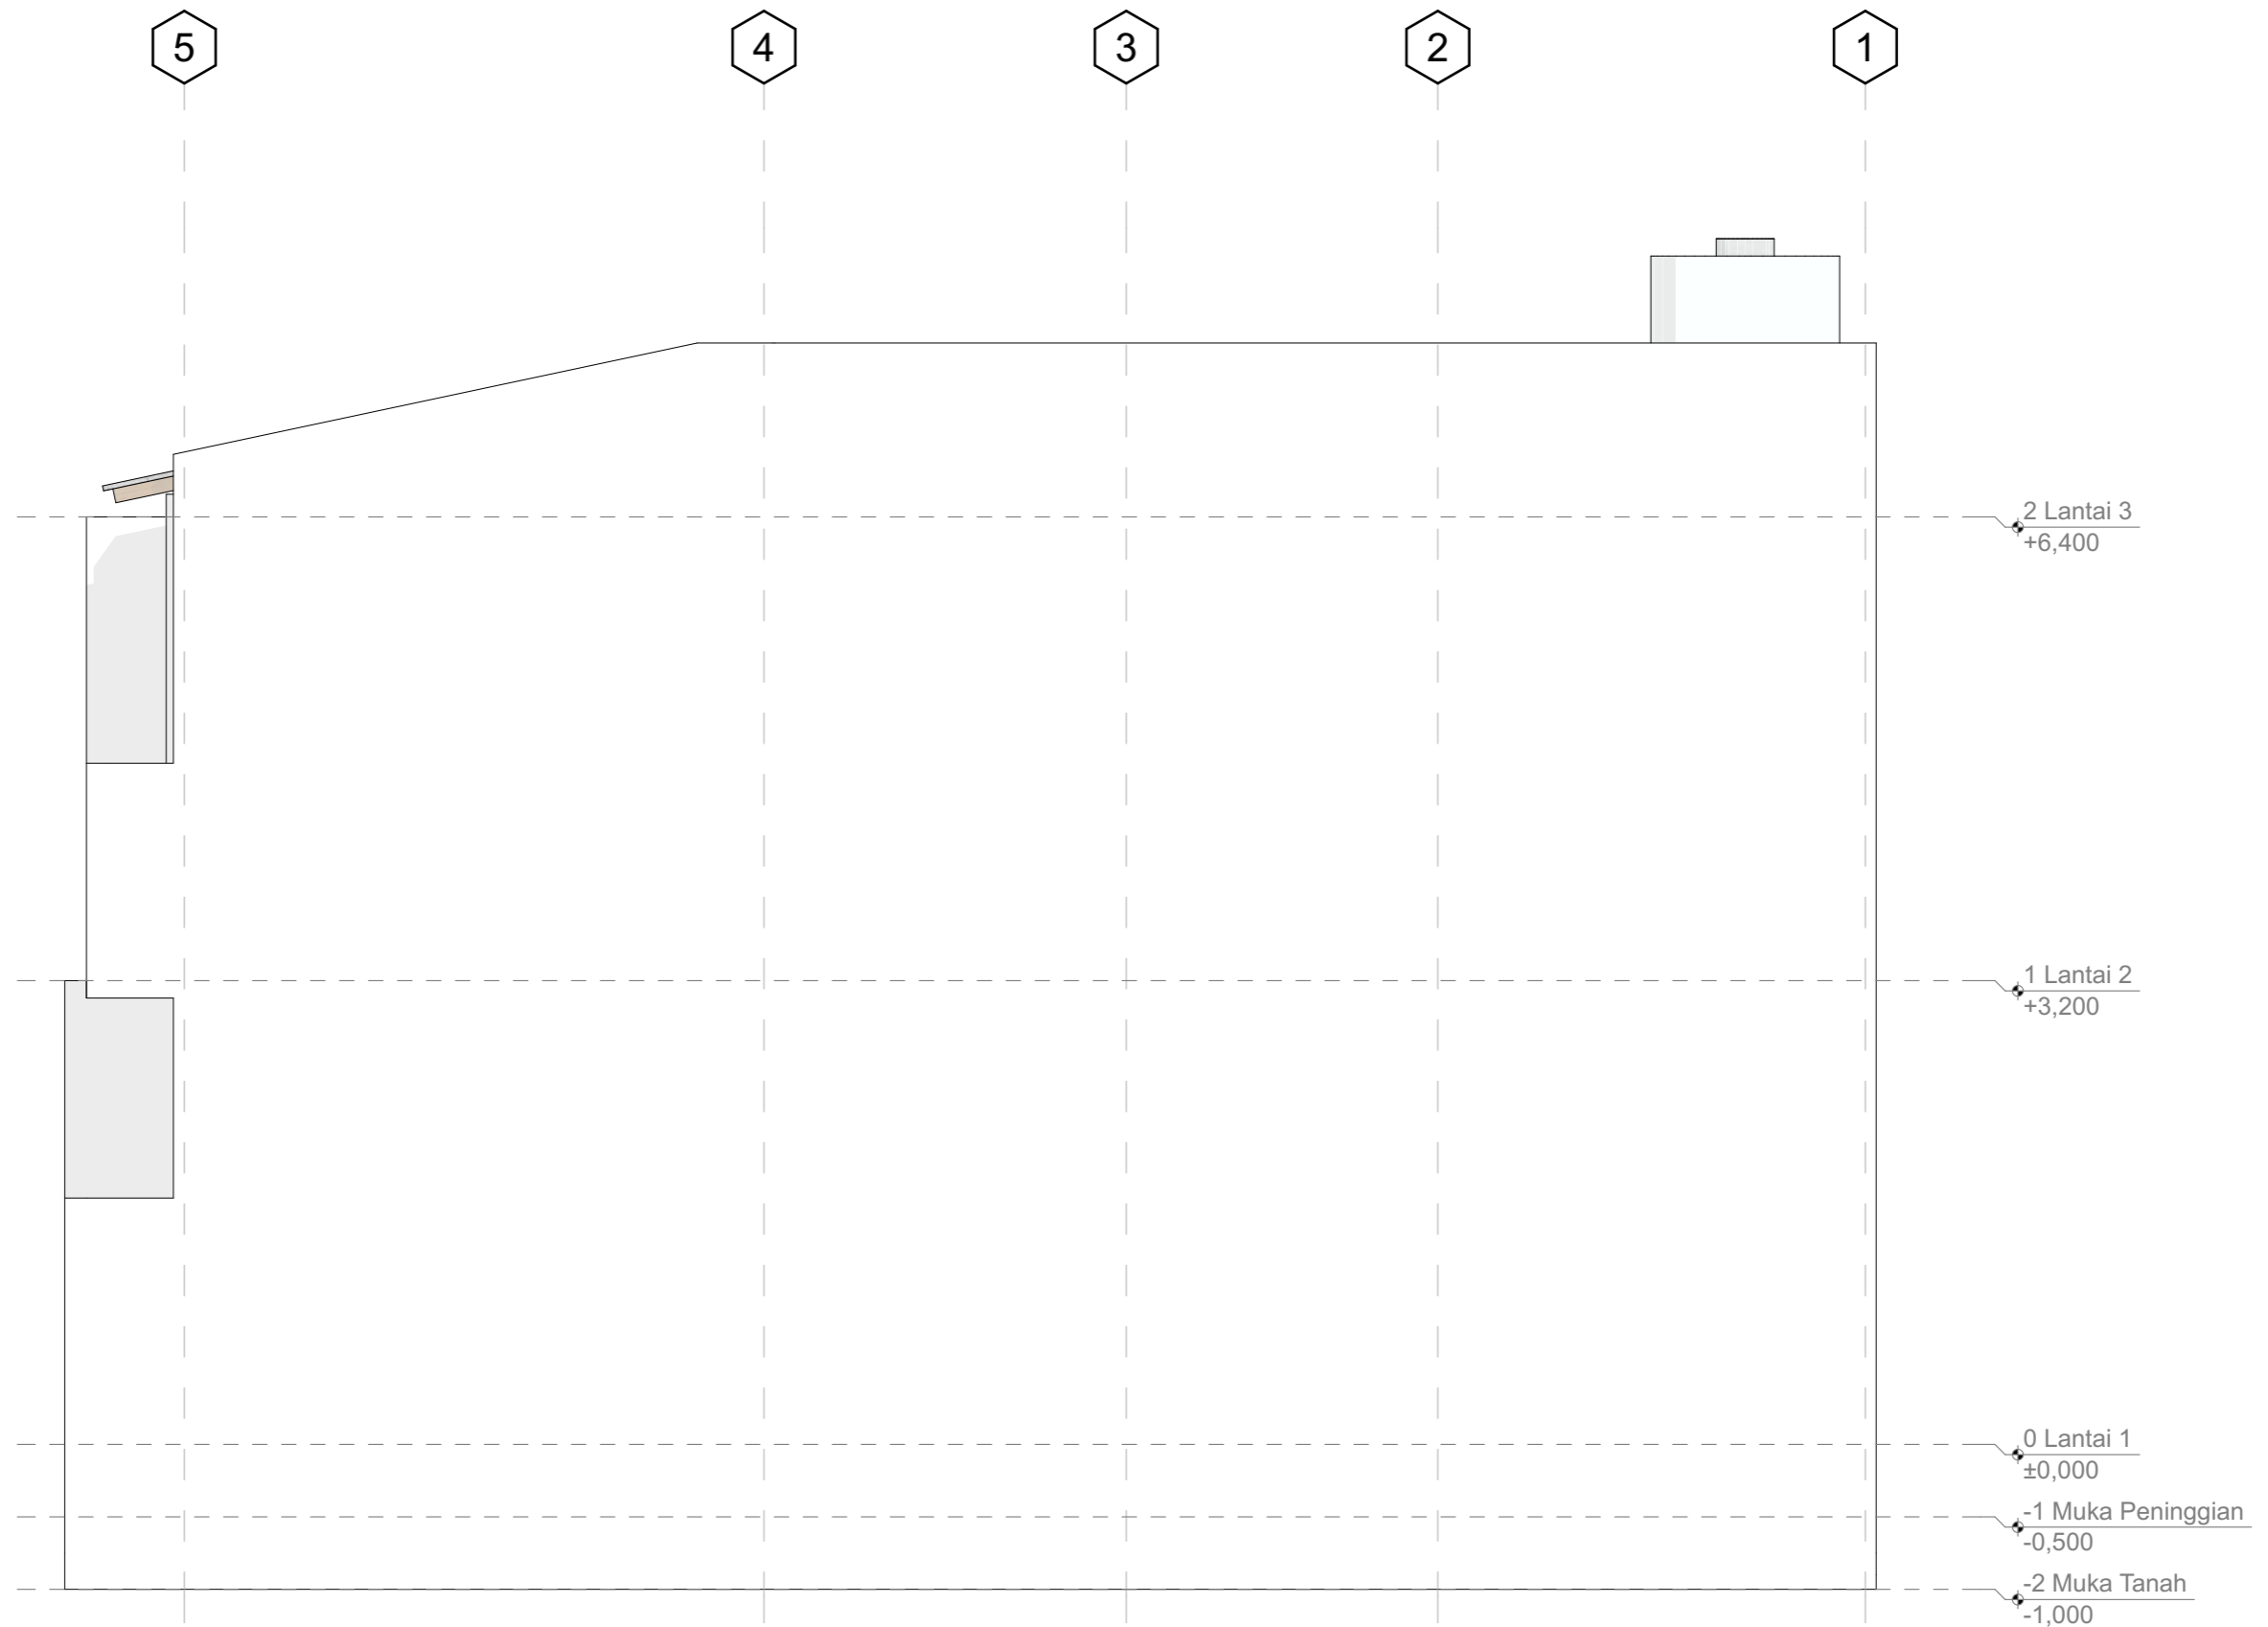


TAMPAK

UTARA

1:50

<b>Revisi</b> Revisi		<b>Pemilik Proyek</b> Project Owner	<b>Skala</b> Scale	<b>Tanggal</b> Date
<b>Lokasi Revisi Dalam Gambar di Tandai</b> Revised Location on drawing indicated with		<b>RIFKI FAUZI NURZAMAN</b>	<b>Dibuat</b> Created by	<b>No. Gambar</b> Drawing no
			<b>DESU NUR AINI</b> Ar. IQBALMF, IAI, GP	
		<b>Proyek</b> Project	<b>Diperiksa</b> Checked	
		<b>RUMAH TINGGAL DI KALIDERES</b>	-----	
		<b>Gambar</b> Drawing	<b>Disetujui</b> Approved	
			-----	
			<b>Diketahui</b> Known	<b>No. Lembar</b> Sheet no
			-----	

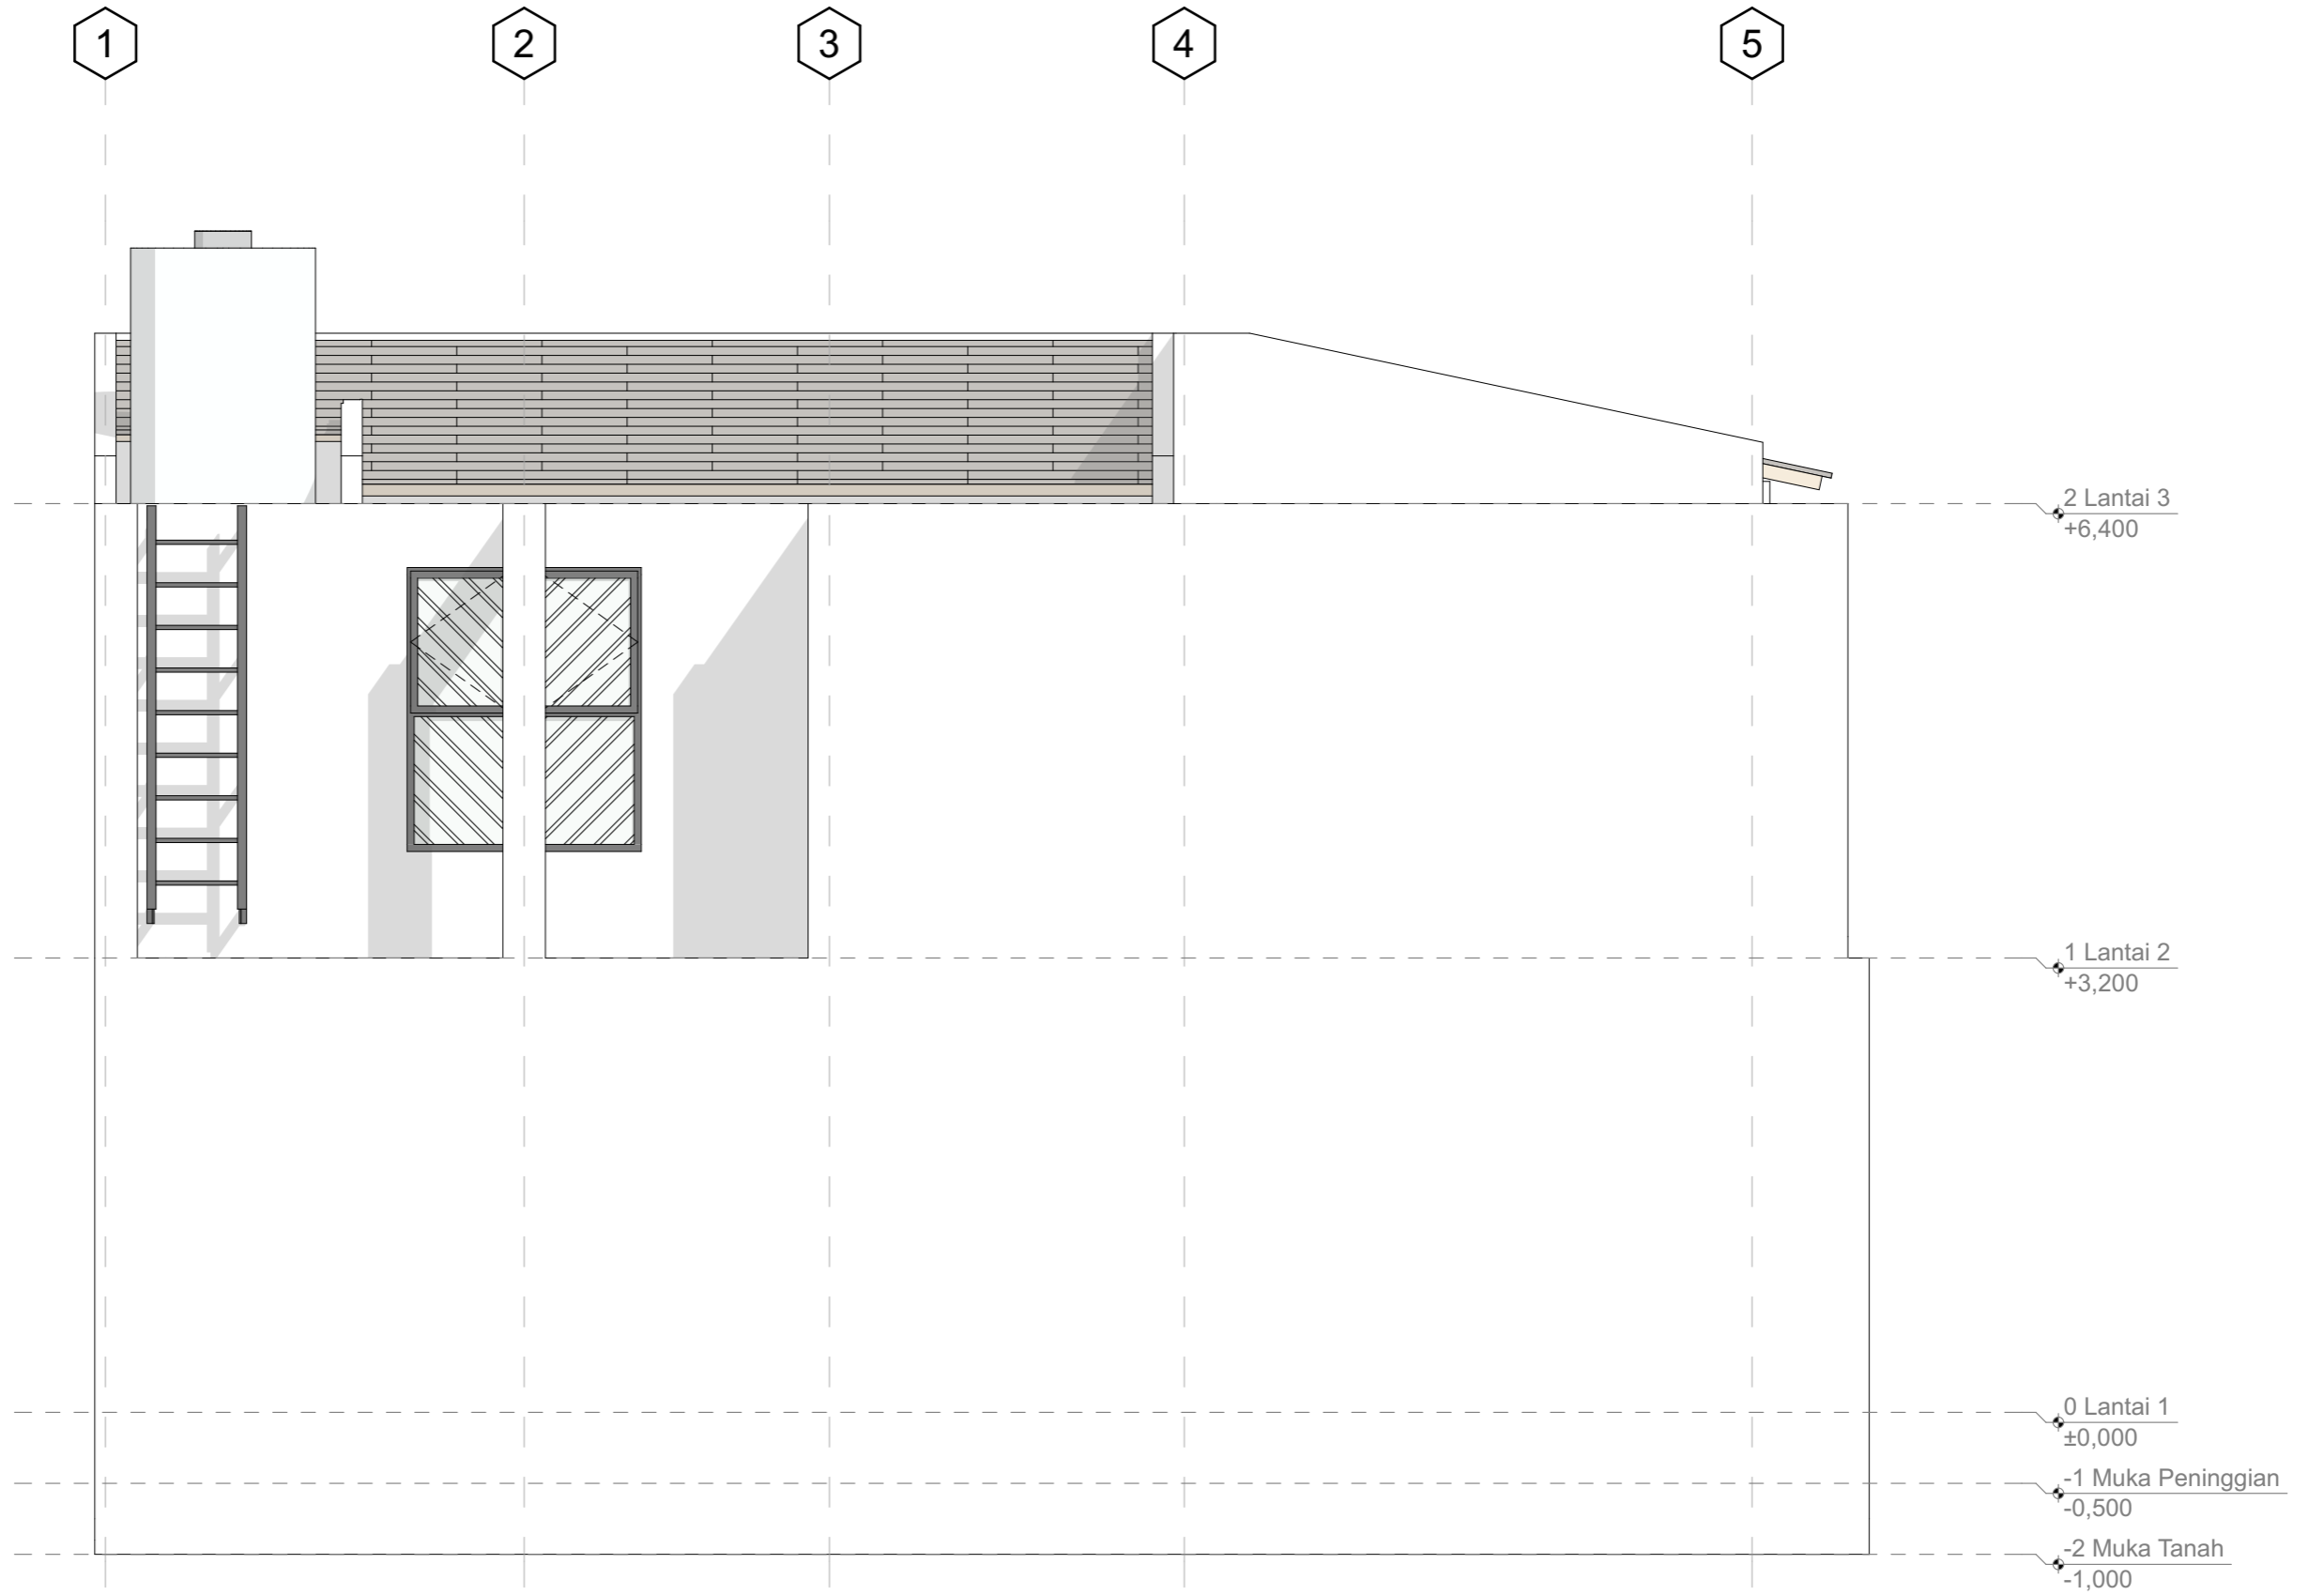


TAMPAK

SELATAN

1:50

<b>Revisi</b> Revisi		<b>Pemilik Proyek</b> Project Owner	<b>Skala</b> Scale	<b>Tanggal</b> Date
<b>Lokasi Revisi Dalam Gambar di Tandai</b> Revised Location on drawing indicated with		<b>RIFKI FAUZI NURZAMAN</b>	<b>Dibuat</b> Created by	<b>DESI NUR AINI</b> Ar. IQBALMF, IAI, GP
			<b>Diperiksa</b> Checked	<b>No. Gambar</b> Drawing no
		<b>Proyek</b> Project	<b>Disetujui</b> Approved	
		<b>RUMAH TINGGAL DI KALIDERES</b>	<b>Diketahui</b> Known	<b>No. Lembar</b> Sheet no

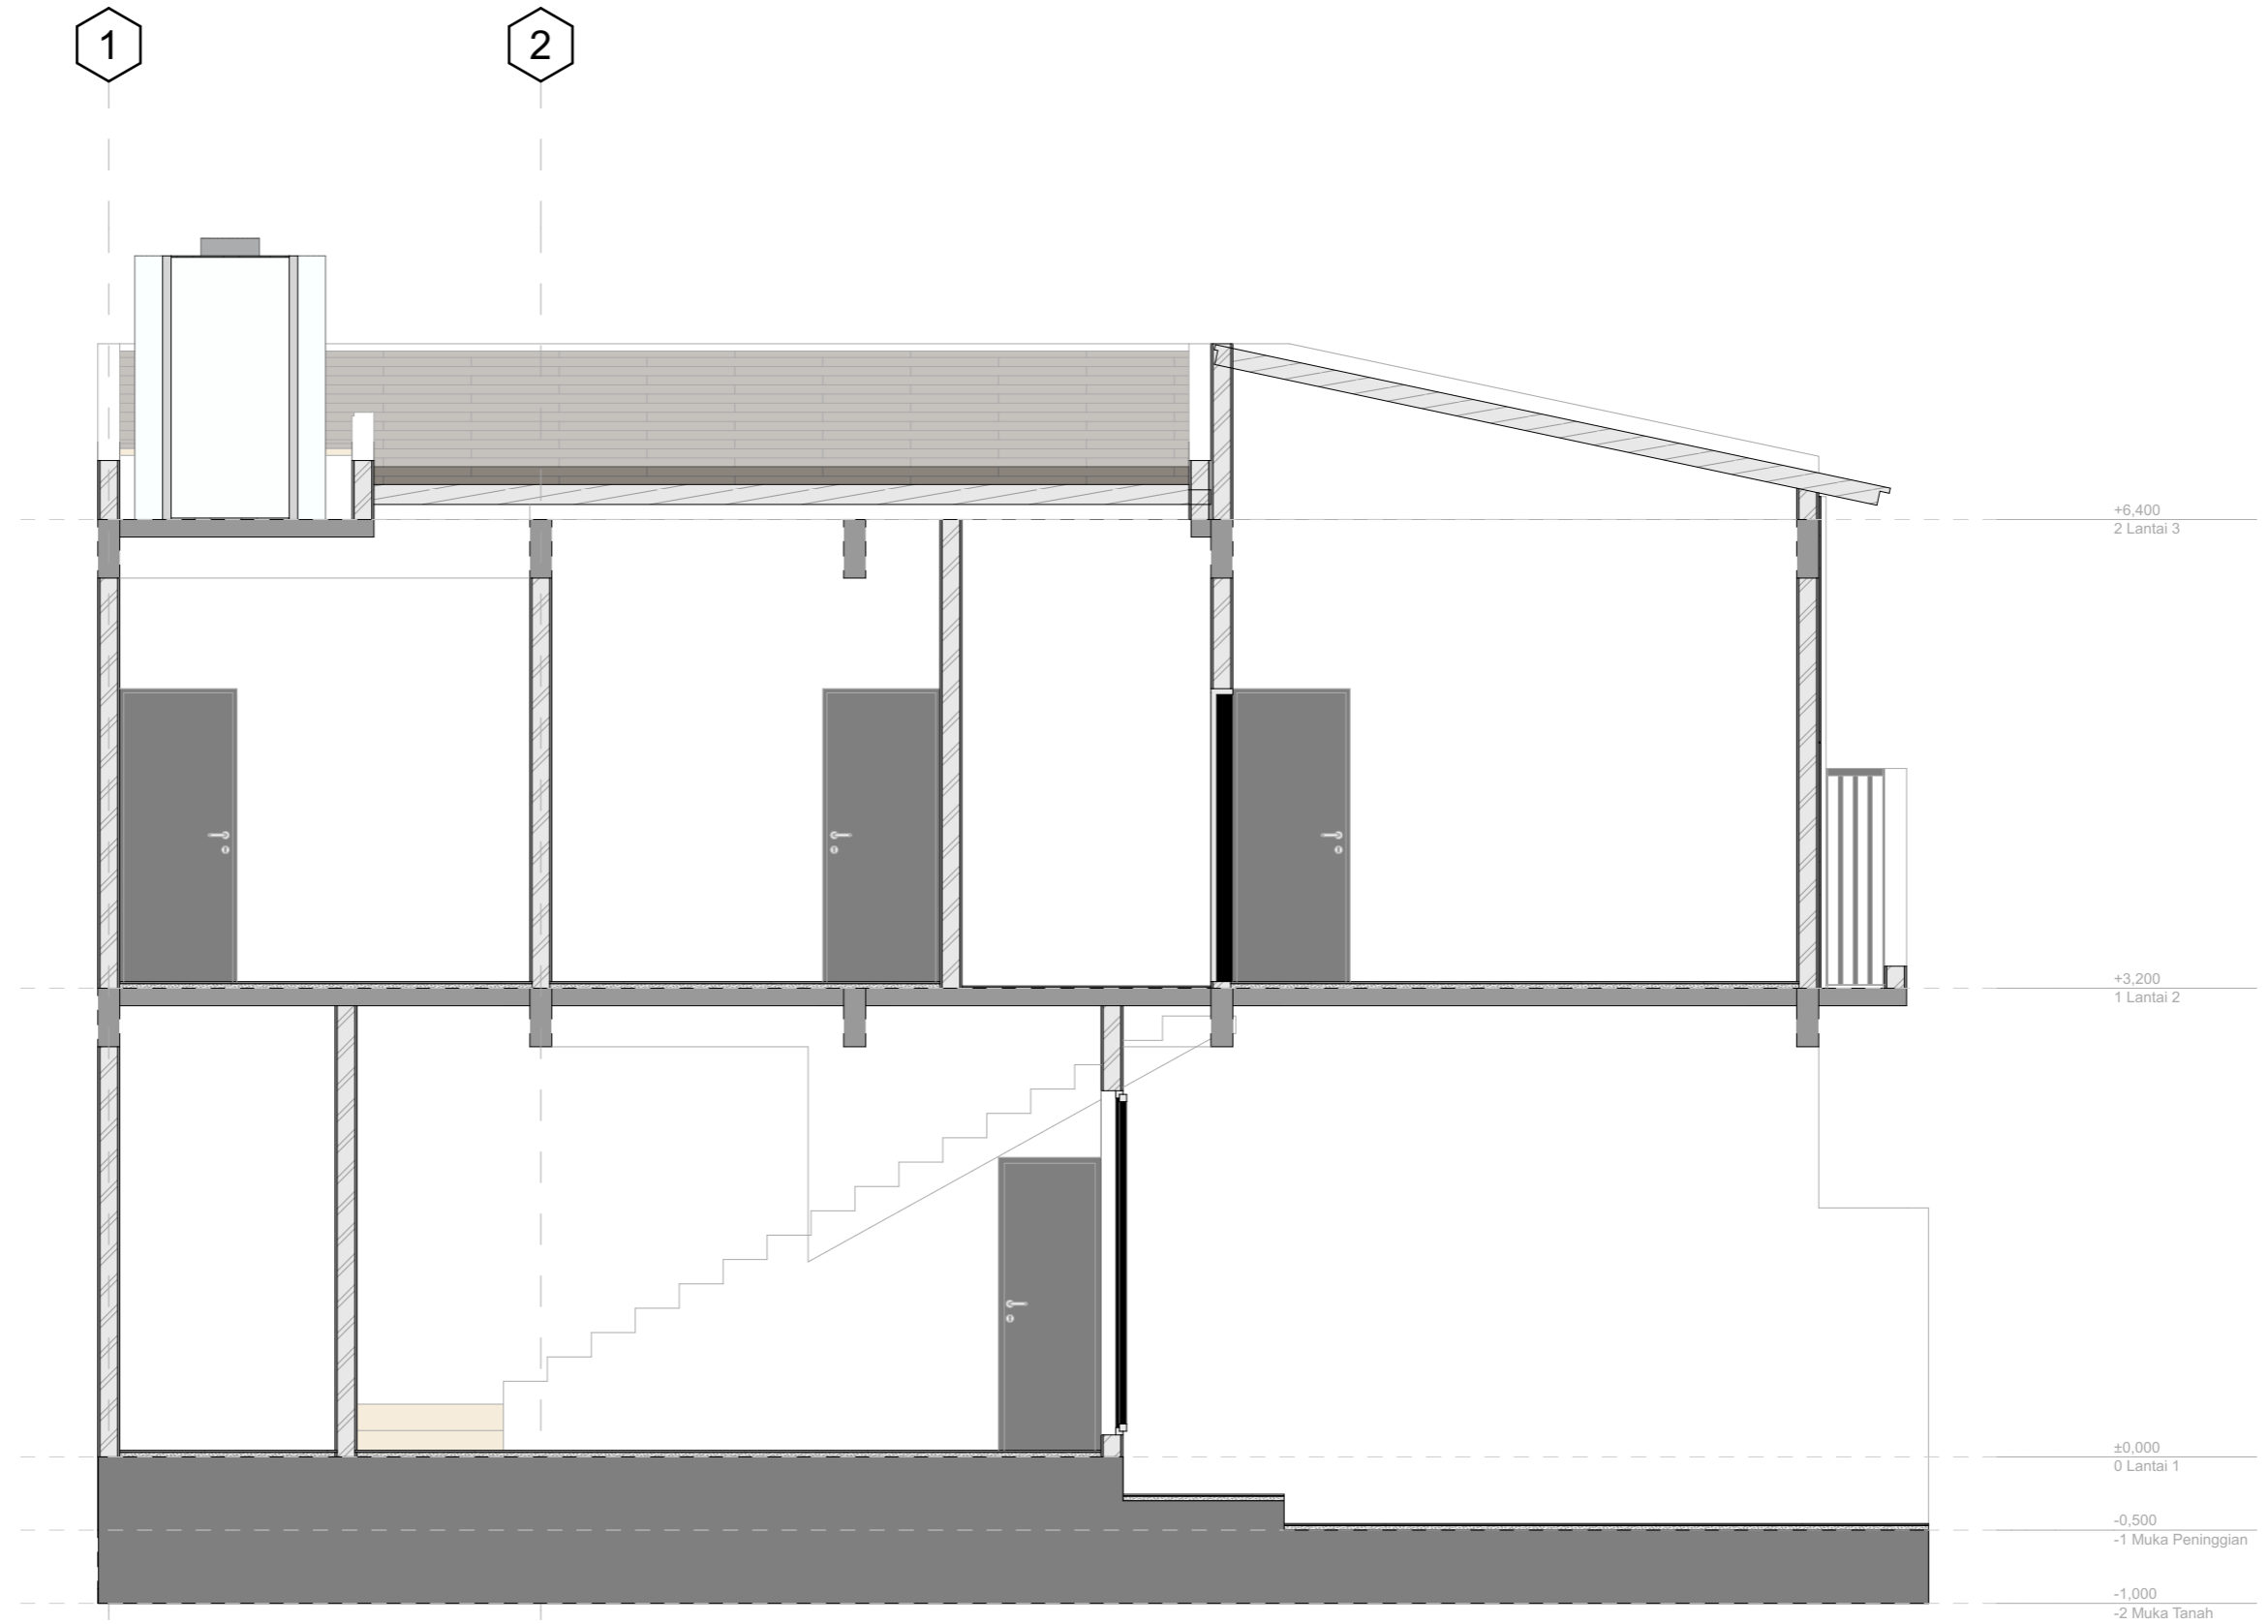


A1

1:50

<b>Revisi</b> <i>Revisi</i>			<b>Pemilik Proyek</b> <i>Project Owner</i>	<b>Skala</b> <i>Scale</i>	<b>Tanggal</b> <i>Date</i>
<b>Lokasi Revisi Dalam Gambar di Tandai</b> <i>Revised Location on drawing indicated with</i>			<b>RIFKI FAUZI NURZAMAN</b>	<b>Dibuat</b> <i>Created by</i>	<b>No. Gambar</b> <i>Drawing no</i>
				<b>Diperiksa</b> <i>Checked</i>	
		<b>Proyek</b> <i>Project</i>	<b>Gambar</b> <i>Drawing</i>	<b>Disetujui</b> <i>Approved</i>	
		<b>RUMAH TINGGAL DI KALIDERES</b>		<b>Diketahui</b> <i>Known</i>	<b>No. Lembar</b> <i>Sheet no</i>

A

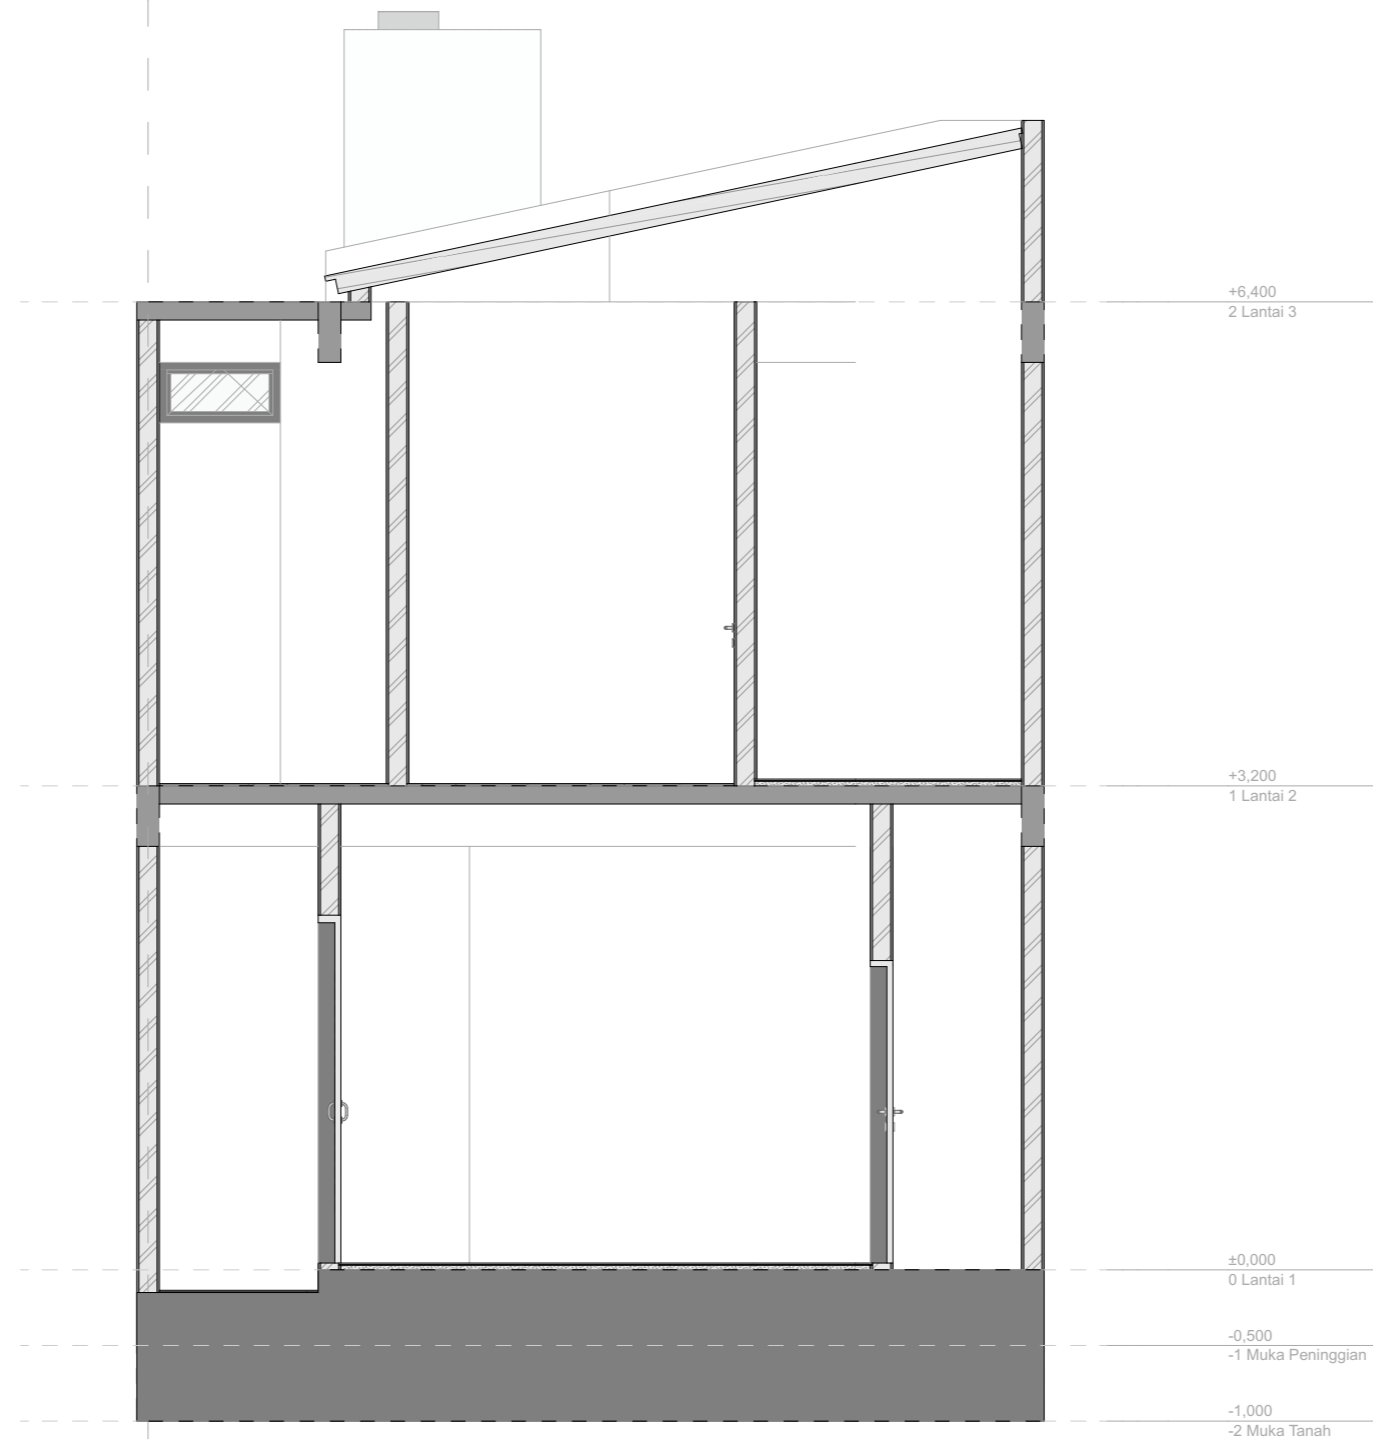

B1

1:50

<b>Revisi</b> Revisi			<b>Pemilik Proyek</b> Project Owner  <b>RIFKI FAUZI NURZAMAN</b>	<b>Skala</b> Scale	<b>Tanggal</b> Date
<b>Lokasi Revisi Dalam Gambar di Tandai</b> Revised Location on drawing indicated with				<b>Dibuat</b> Created by <b>DESI NUR AINI</b> Ar. IQBALMF, IAI, GP	<b>No. Gambar</b> Drawing no
				<b>Diperiksa</b> Checked -----	
		<b>Proyek</b> Project  <b>RUMAH TINGGAL DI KALIDERES</b>	<b>Gambar</b> Drawing	<b>Disetujui</b> Approved -----	
				<b>Diketahui</b> Known -----	<b>No. Lembar</b> Sheet no