



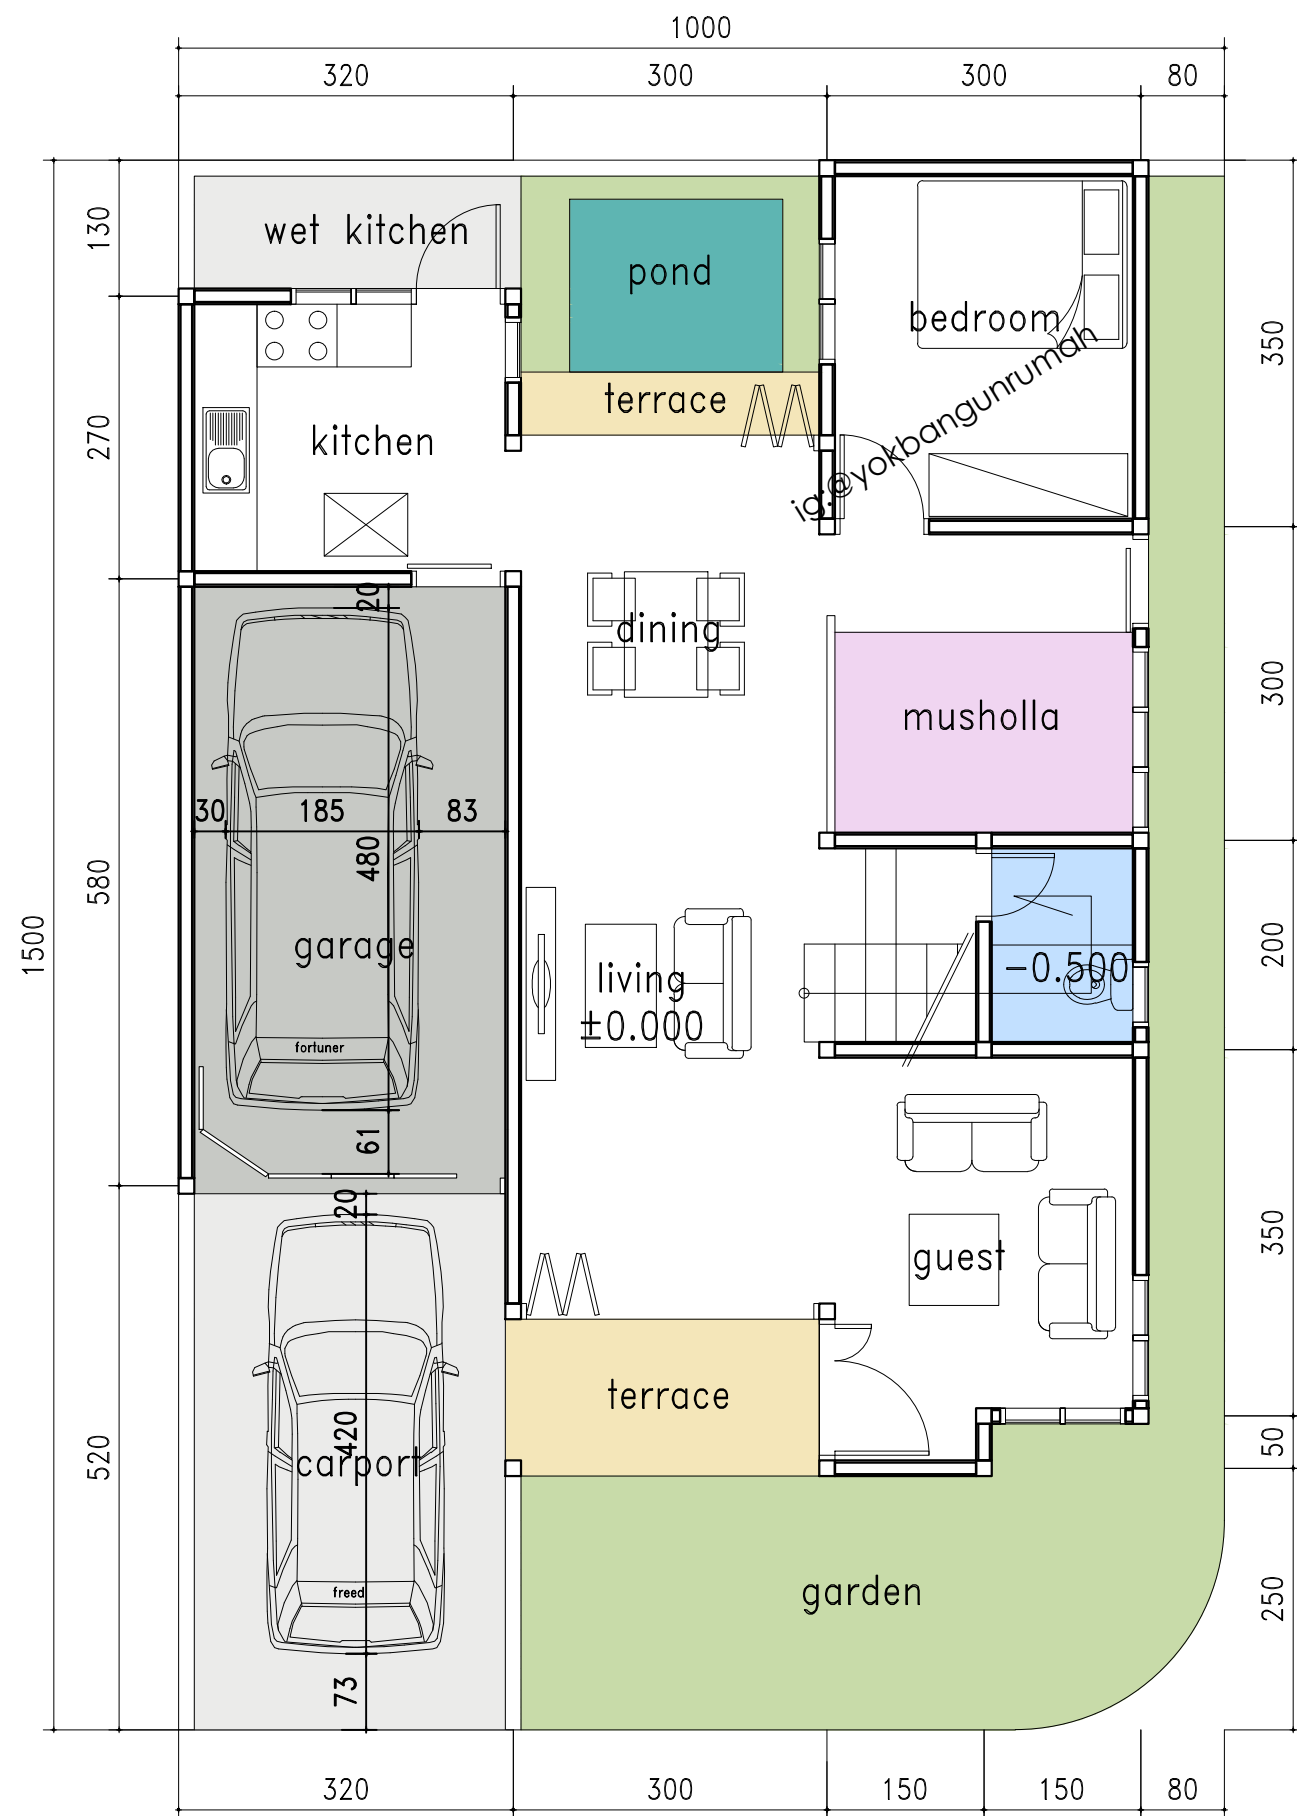

1st FLOORPLAN

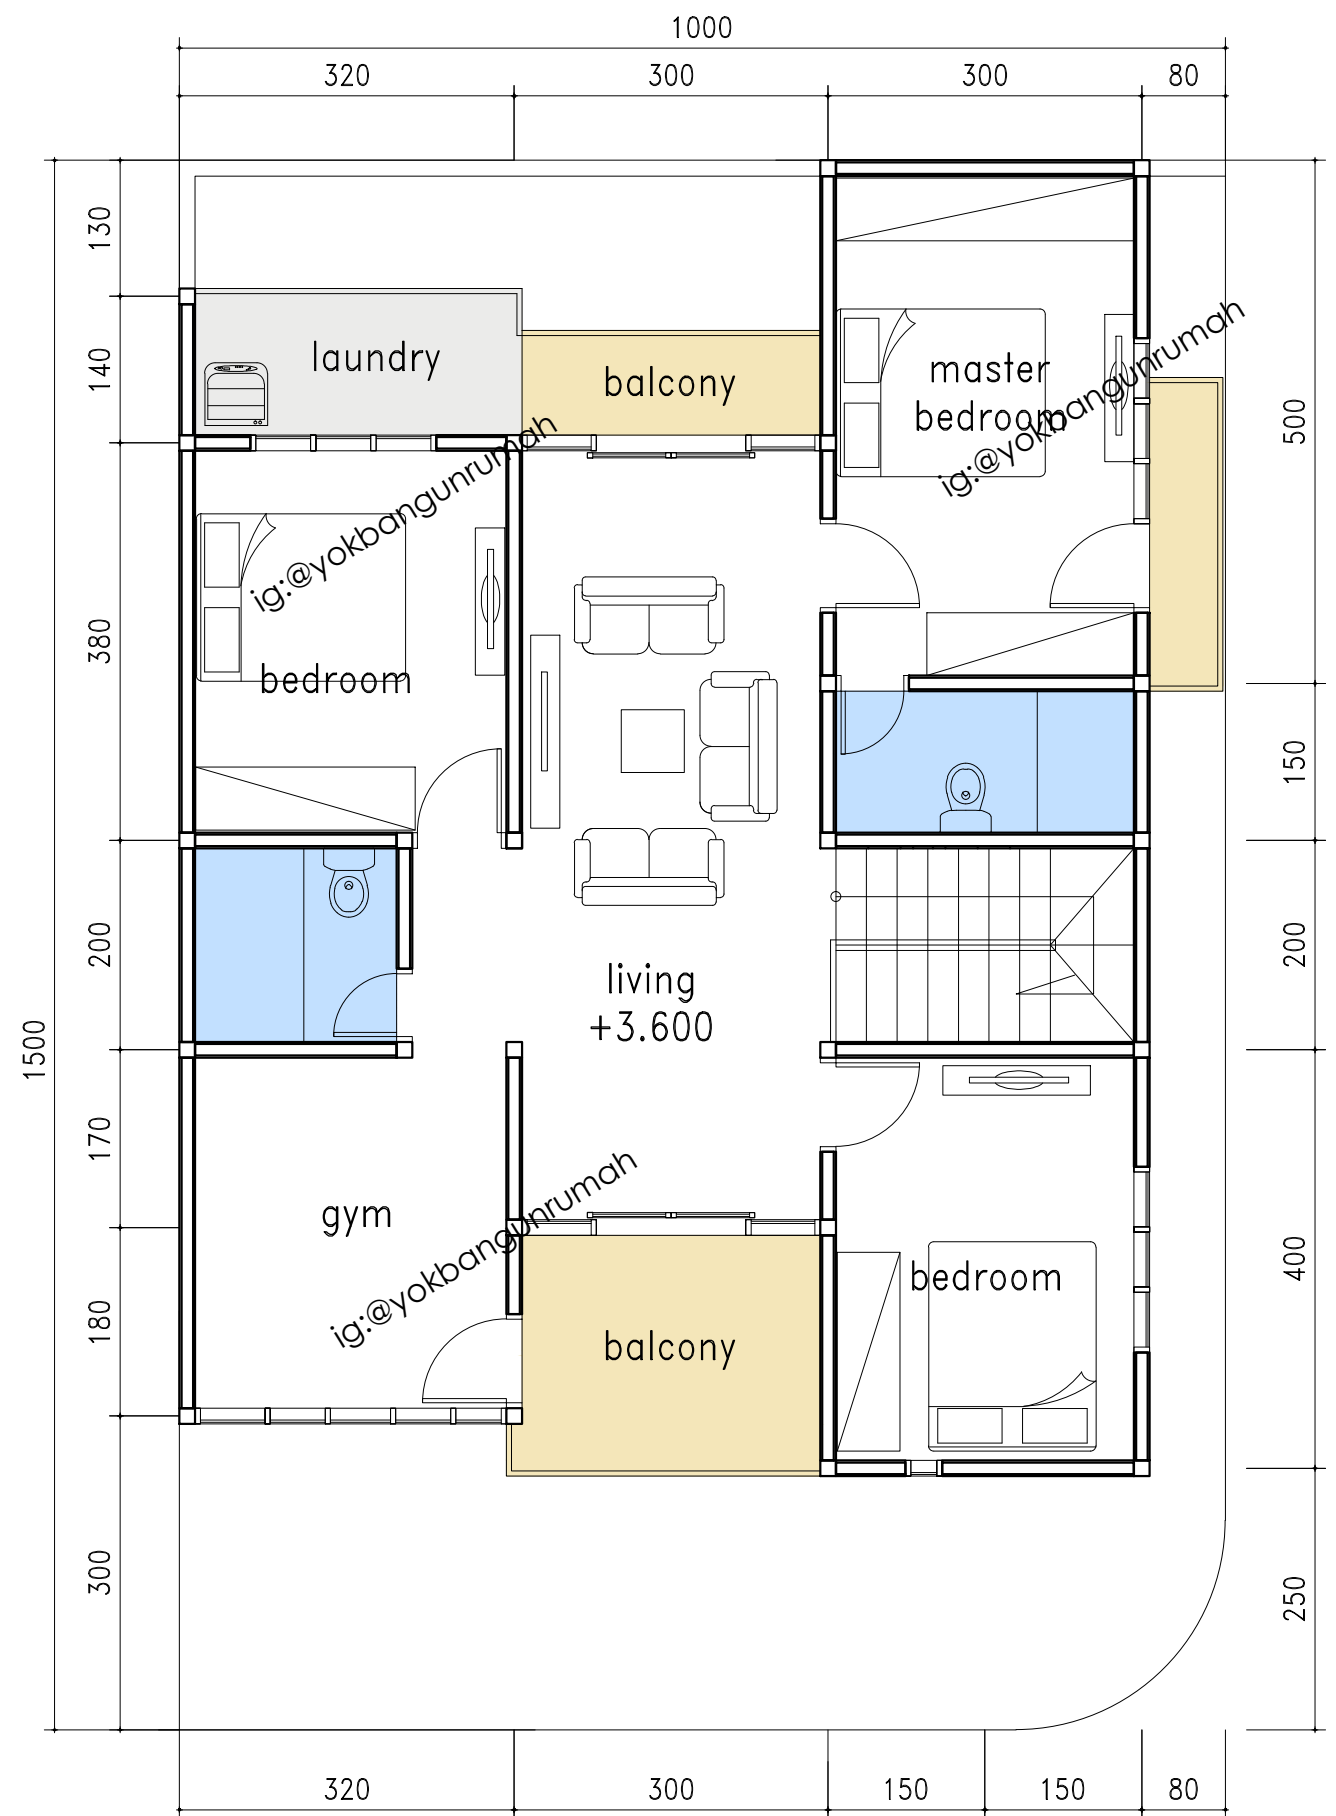

2nd FLOORPLAN