


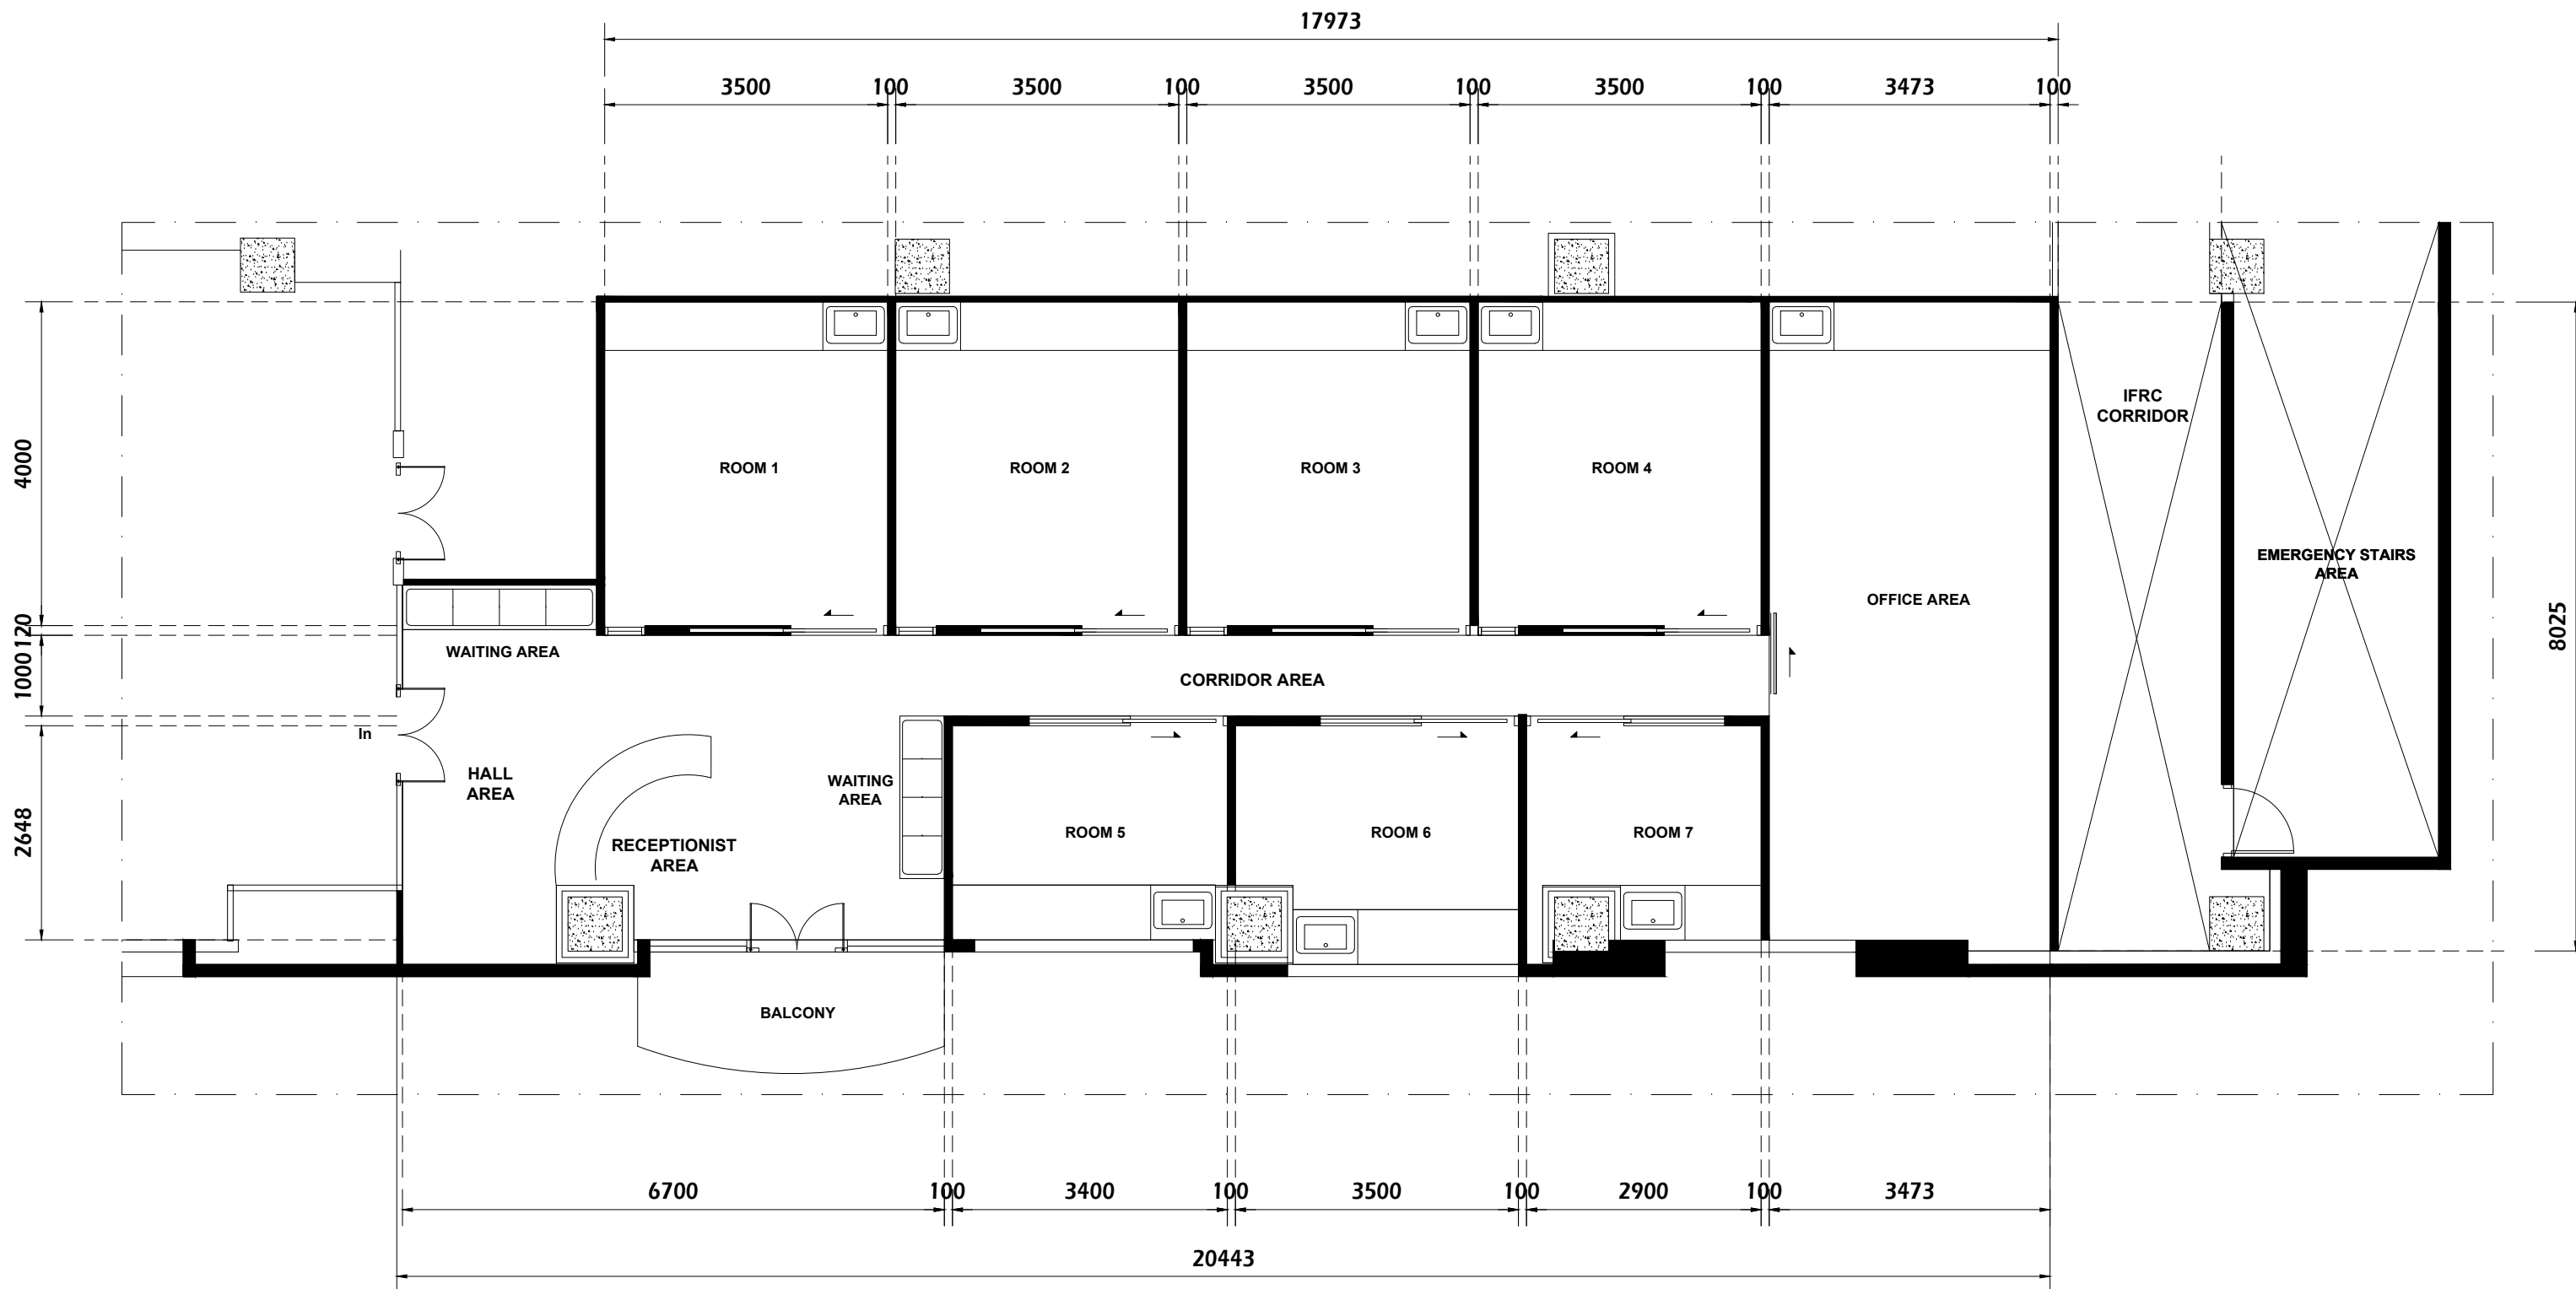

LAYOUT LANTAI 5